



Revision
 Date: 10/07/14
 Rev A: 10th October 2014
 Site plan revised.
 Rev B: 13th October 2014
 More car parking added to drawing.

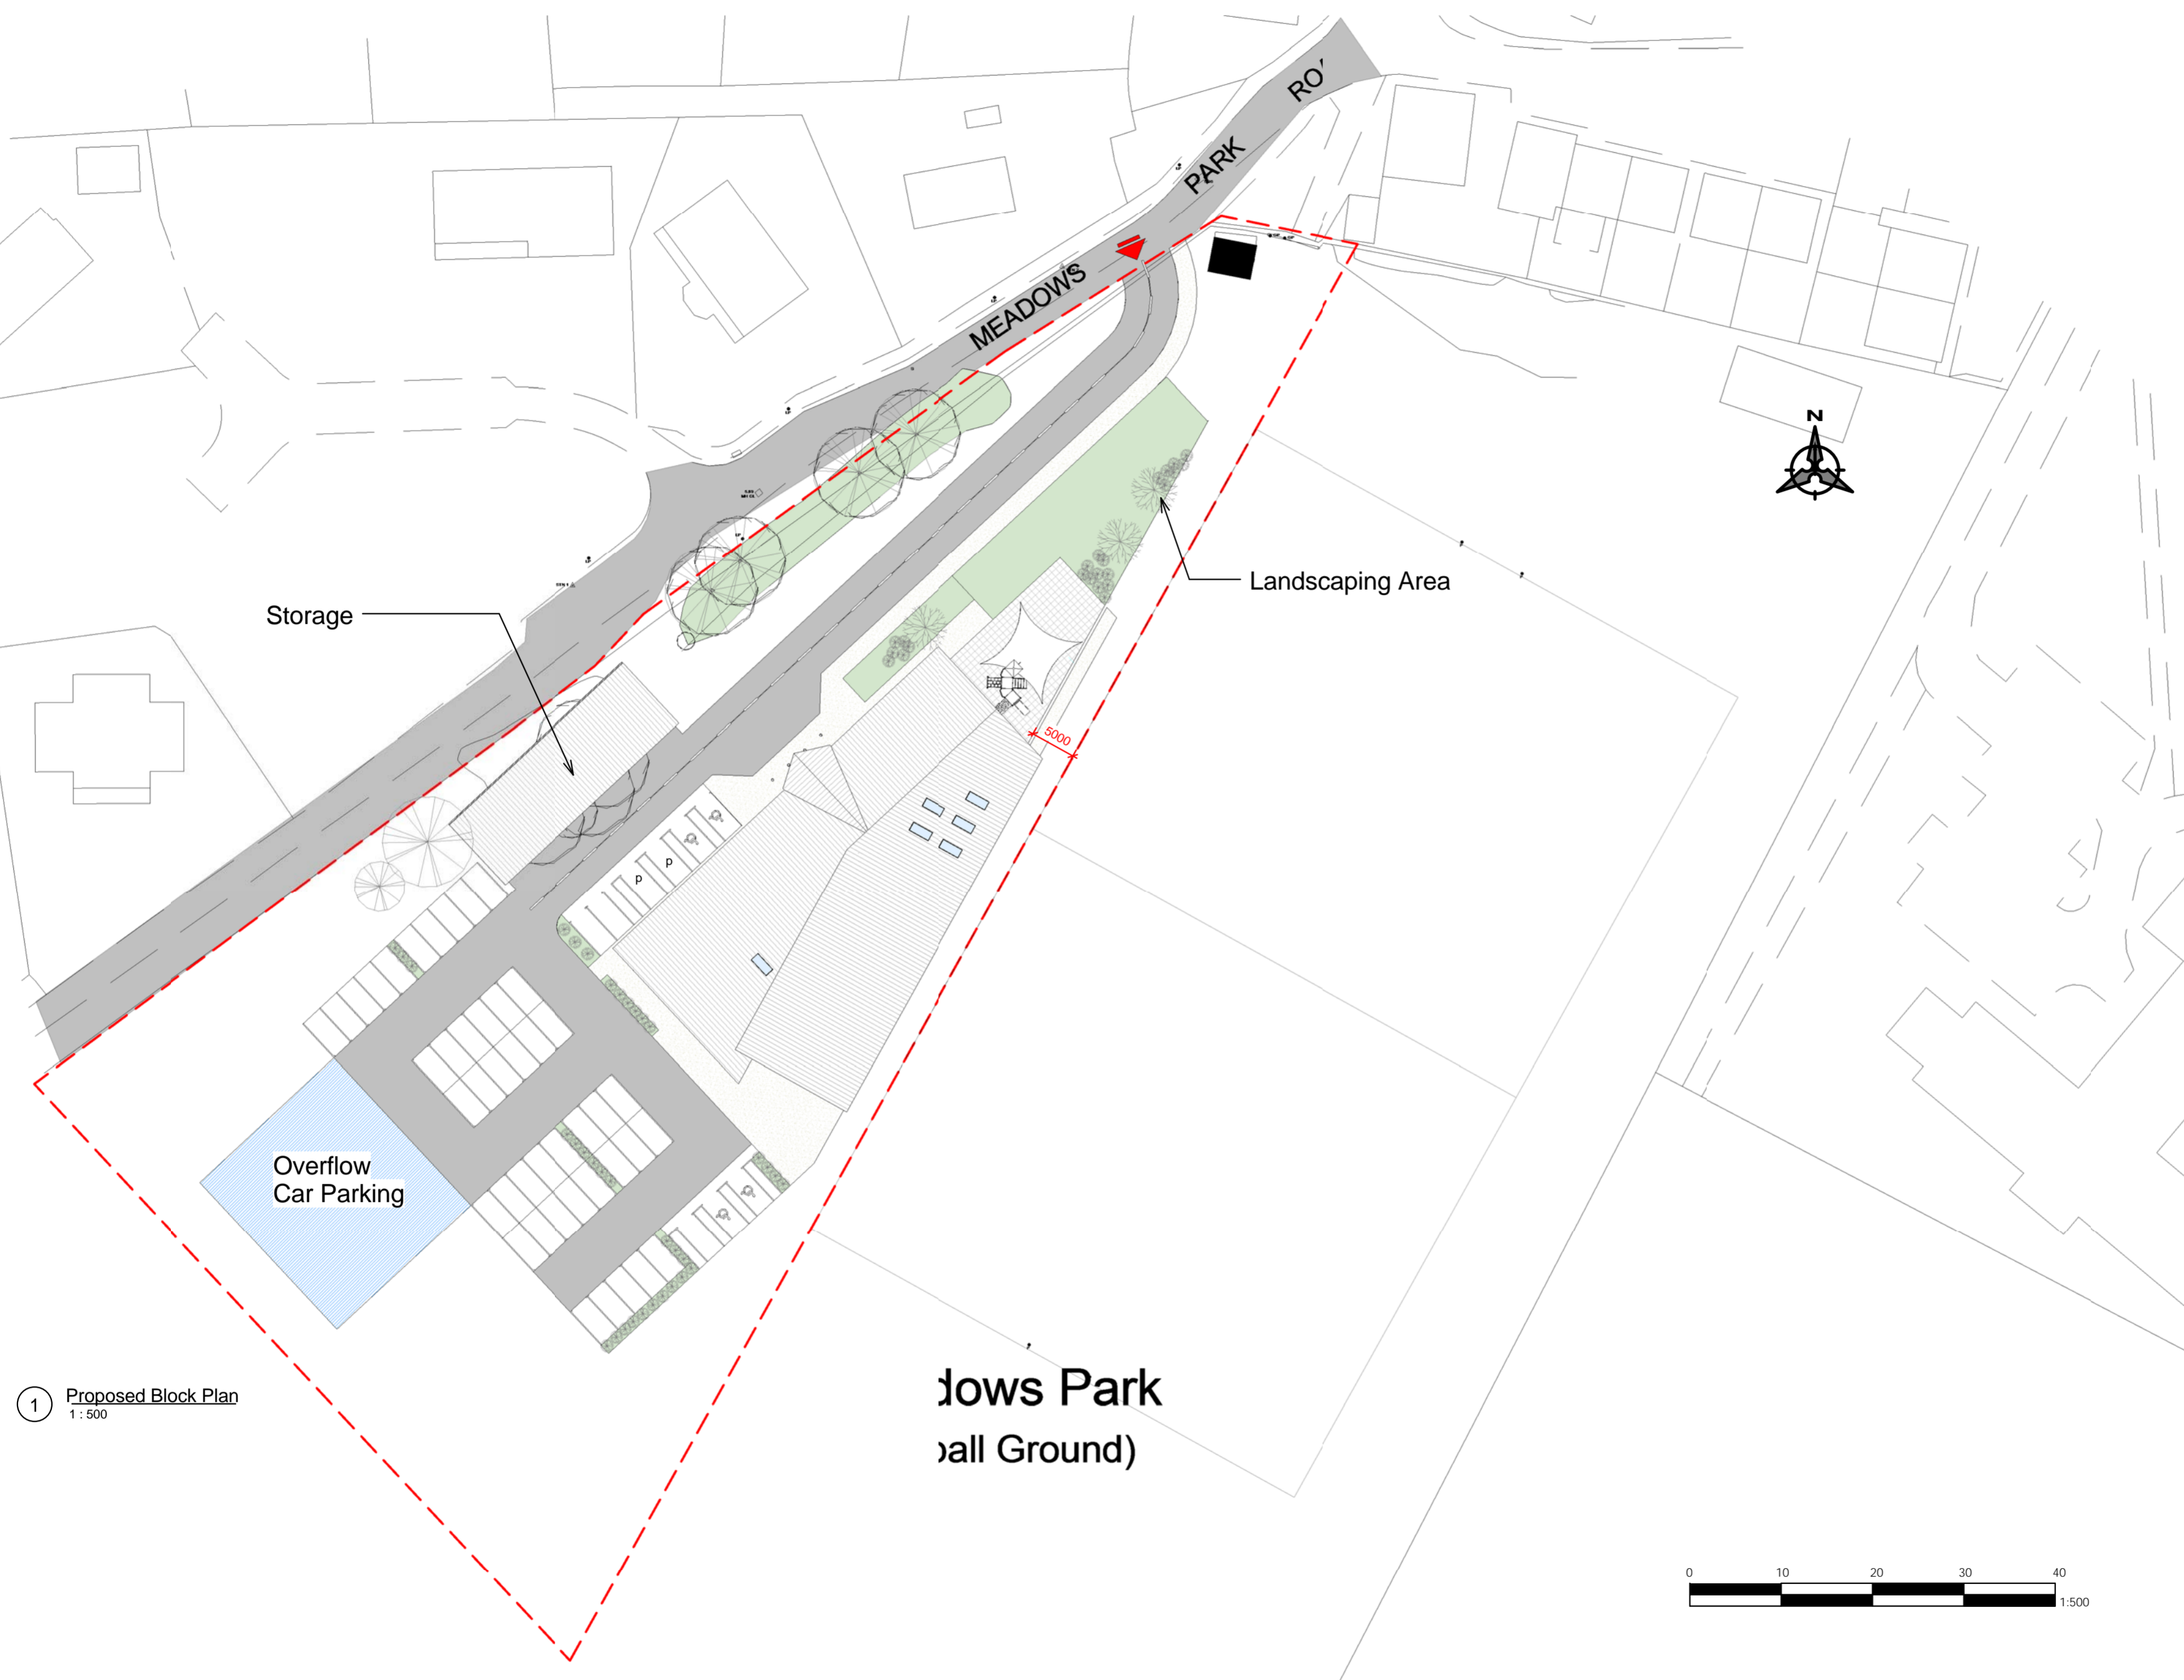

1 Proposed Block Plan
 1 : 500

Meadows Park
 (all Ground)

 

ANGUS DESIGN ASSOCIATES LTD

Proposed Block Plan

Drawing No: AL(0)003
 Scale (A2): 1 : 500

All sizes dimensions and heights are to be checked on site and confirmed before work commences. Sites sizes take preference to scaled sizes