




1 Proposed Front Elevation A  
1:100

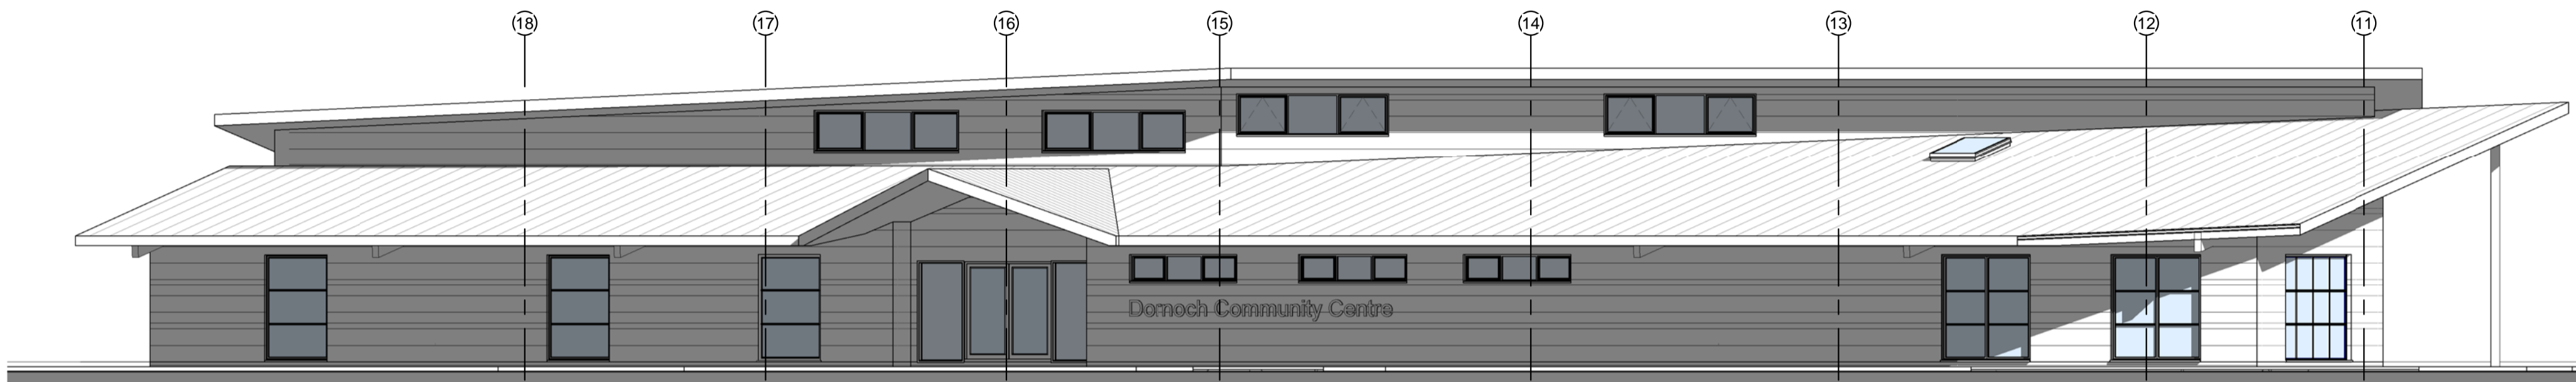

2 Proposed Front Elevation B  
1:100

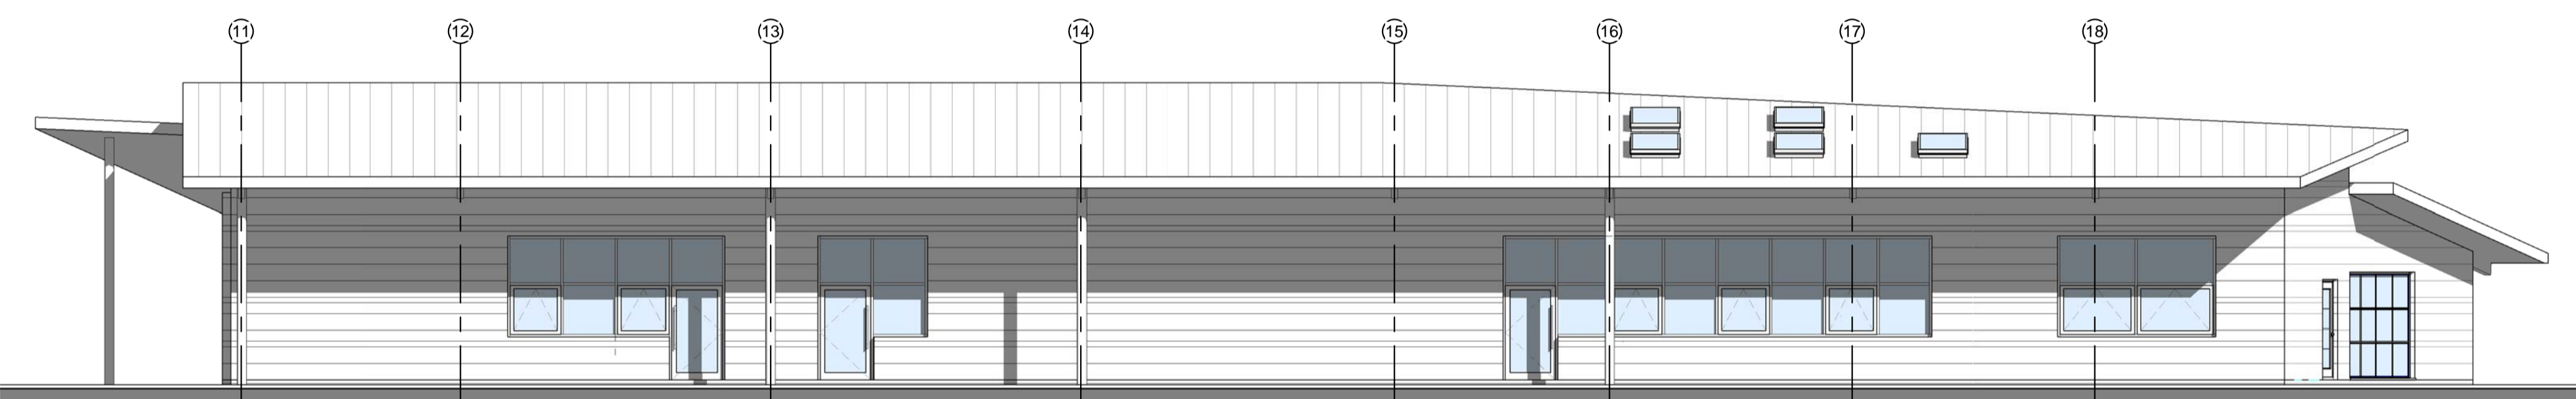

3 Proposed Rear Elevation  
1:100

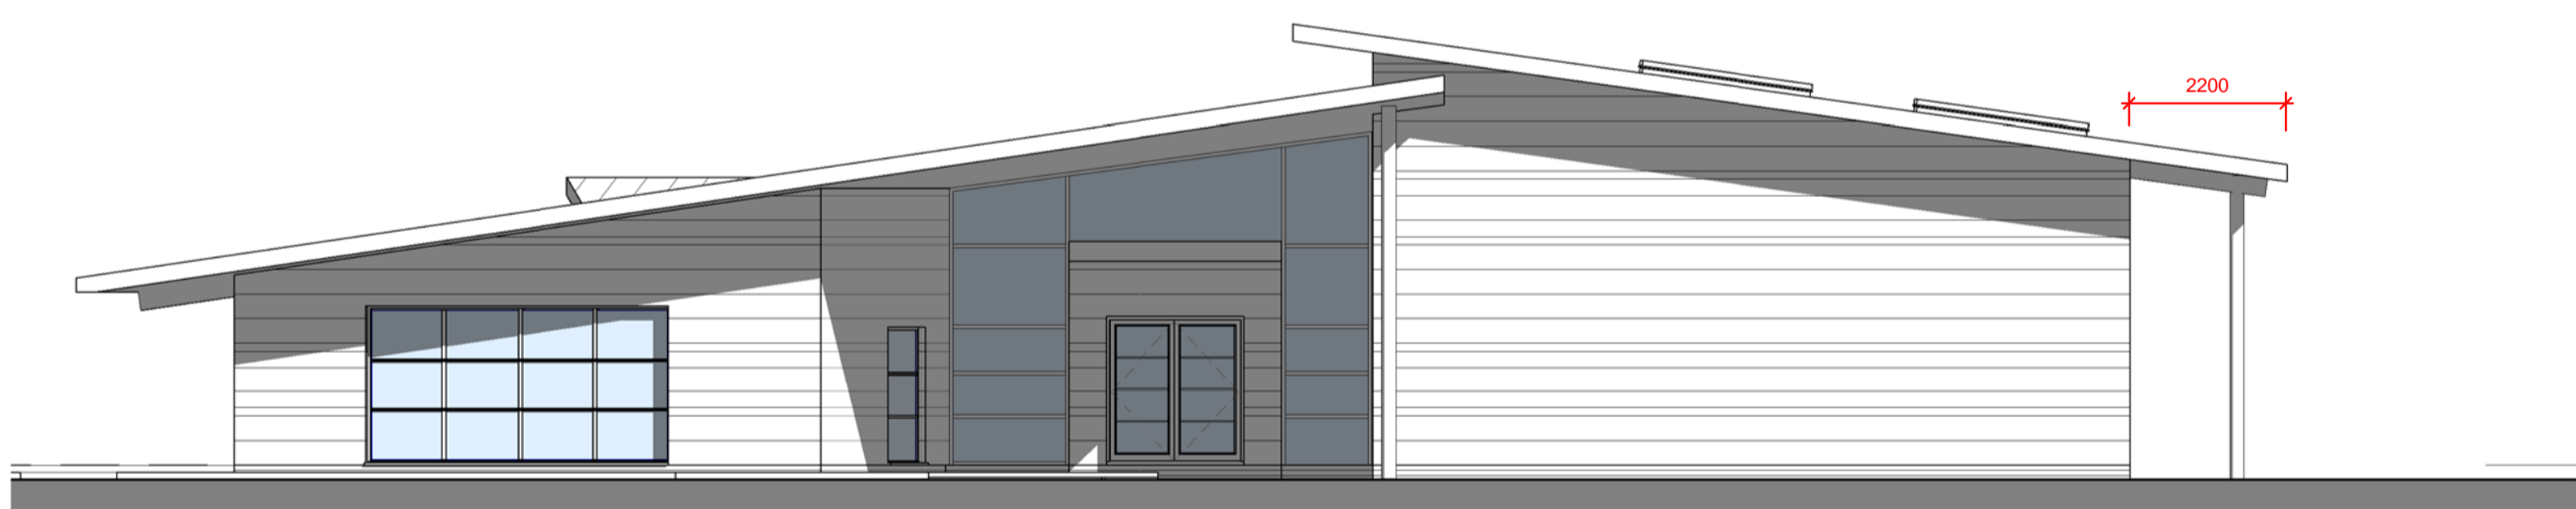


4 Proposed Side Elevation (RHS) A  
1:100




5 Proposed Side Elevation (RHS) B  
1:100



6 Proposed Side Elevation (LHS)  
1:100

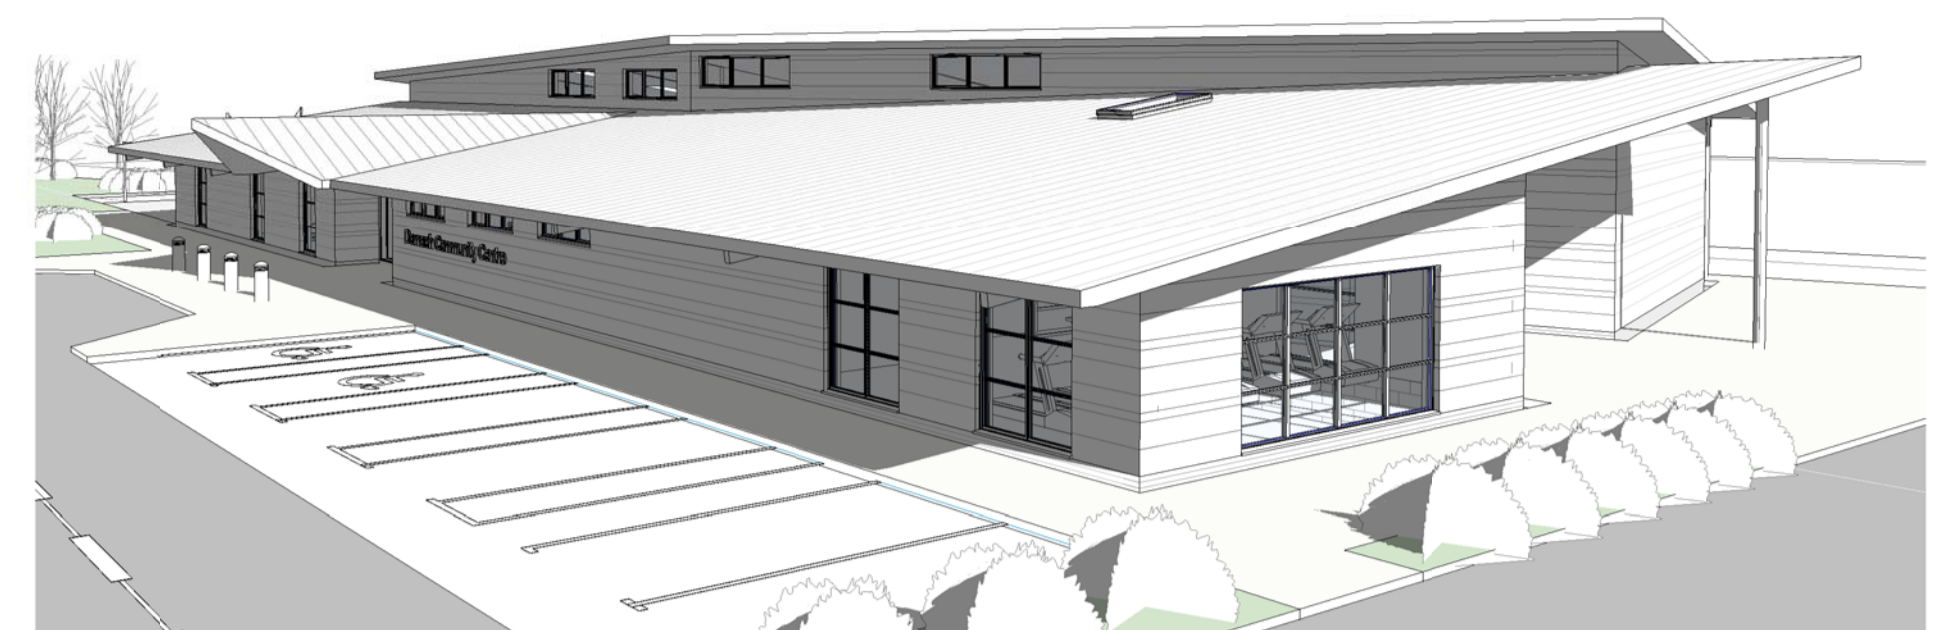

7 Perspective View 01

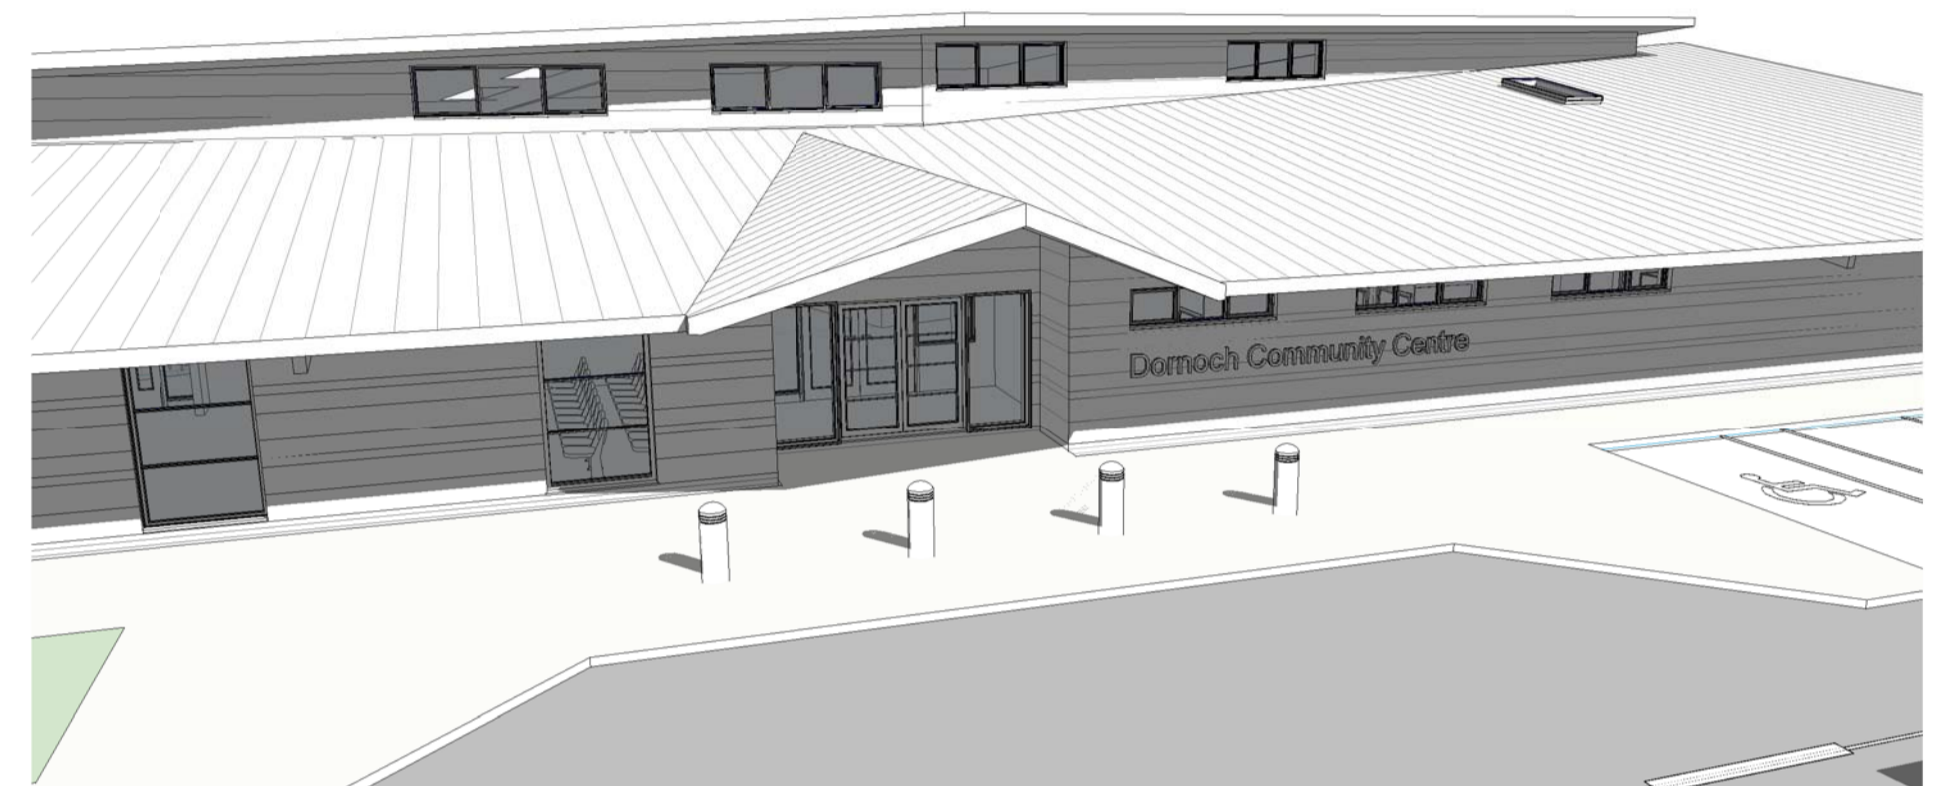

8 Perspective View 02

- Materials Schedule:**
- Roof**  
Roof Covering Material: TATA Steel Colorcoat Urban Anthracite RAL 7016  
Gutter: 150mm Aluminium Gutter By Lindab  
Rain Water Downpipe: Aluminium RWP by Lindab  
Rooflight: By Larene Engineering  
Soffit & Fascia: Aluminium Soffit & Fascia
  - External Wall**  
Wall at Plinth Level: Ibstock Slate Blue Smooth Brick 2232  
External Wall Finish: Natural Stone External Wall  
External Wall Finish to Feature Entrances: Metal Cladding
  - Floor**  
Ground Floor: Concrete floor with underfloor heating system
  - External Door & Window:** Aluminium RAL 7040
  - External Ground Covering**  
Road: Tarmacad' Gravel  
Parking Bay: Red Chips  
Paving: Marshall Anthrostone
  - Internal Wall**  
Plasterboard on timber stud partition. Painted finish.  
Internal loadbearing wall: thickness to be confirmed by Engineer  
Kitchen wall finish: White ROC panel to all walls
  - Internal Door**  
Internal door - Oak Veneer
  - Skirting & Facing:** Solid Oak
  - Ceiling:** Plasterboard ceiling. Painted finish
  - Internal Floor Covering:** See finish schedule for information.

ANGUS DESIGN ASSOCIATES LTD

Proposed Elevations  
Drawing No: AL(0)006  
Scale (A1): 1:100

All sizes dimensions and heights are to be checked on site and confirmed before work commences. Sites sizes take preference to scaled sizes

Revision
Date: 10/07/14