




New trees to be planted to replace felled trees

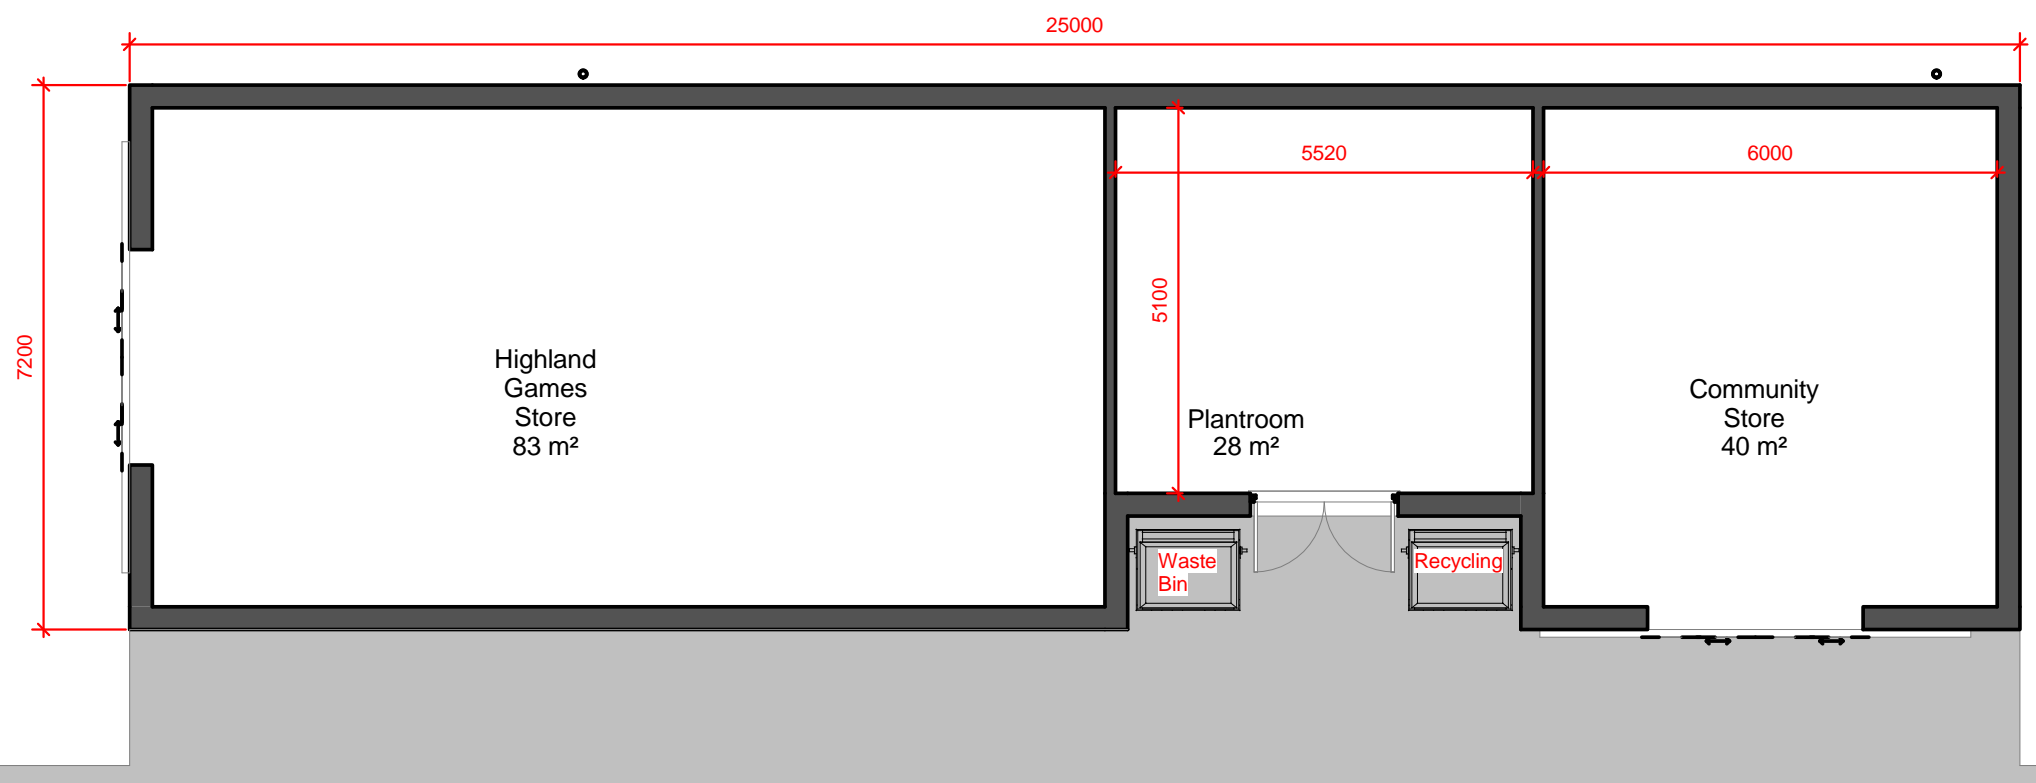


1 Proposed Storage Building Plan  
1 : 100

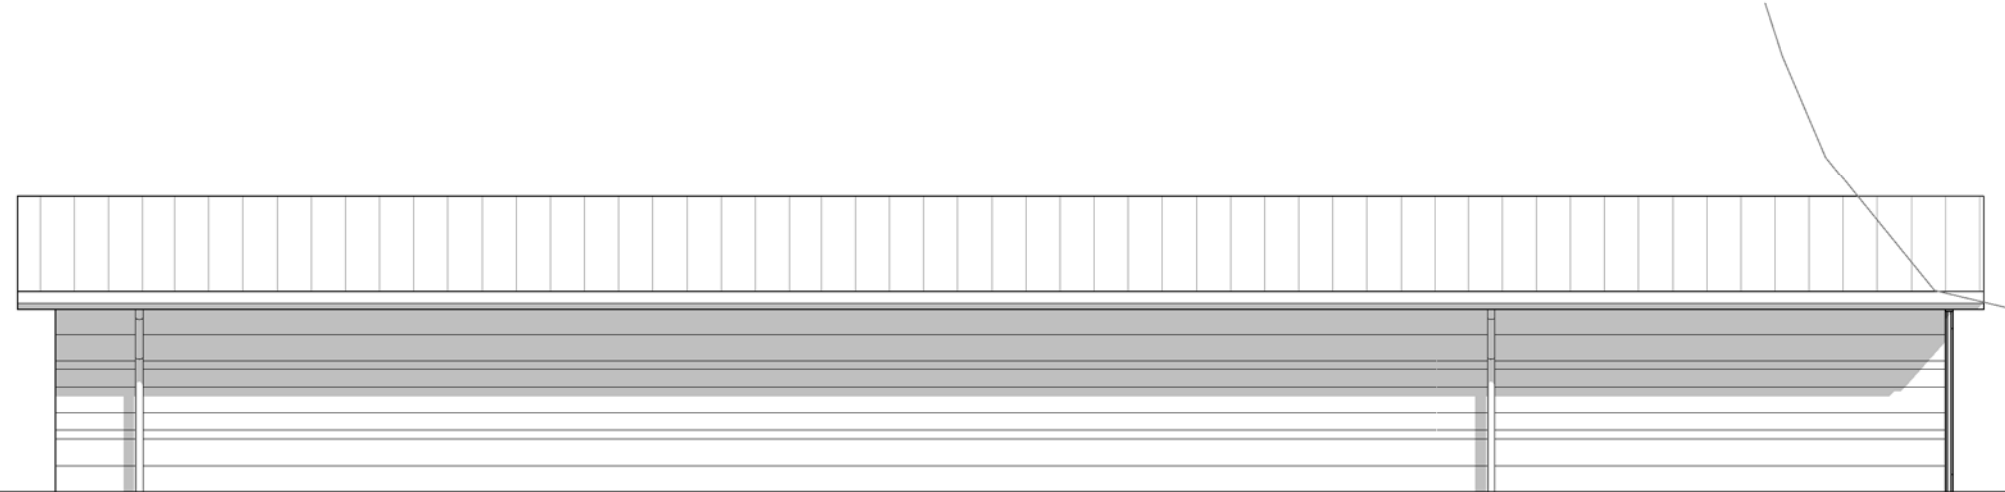


2 Proposed Rear Elevation (N)  
1 : 100

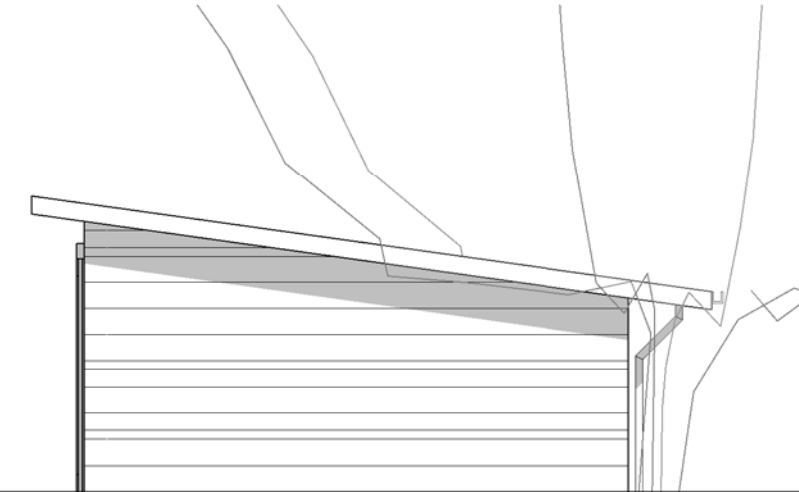


3 Proposed Side Elevation (E)  
1 : 100

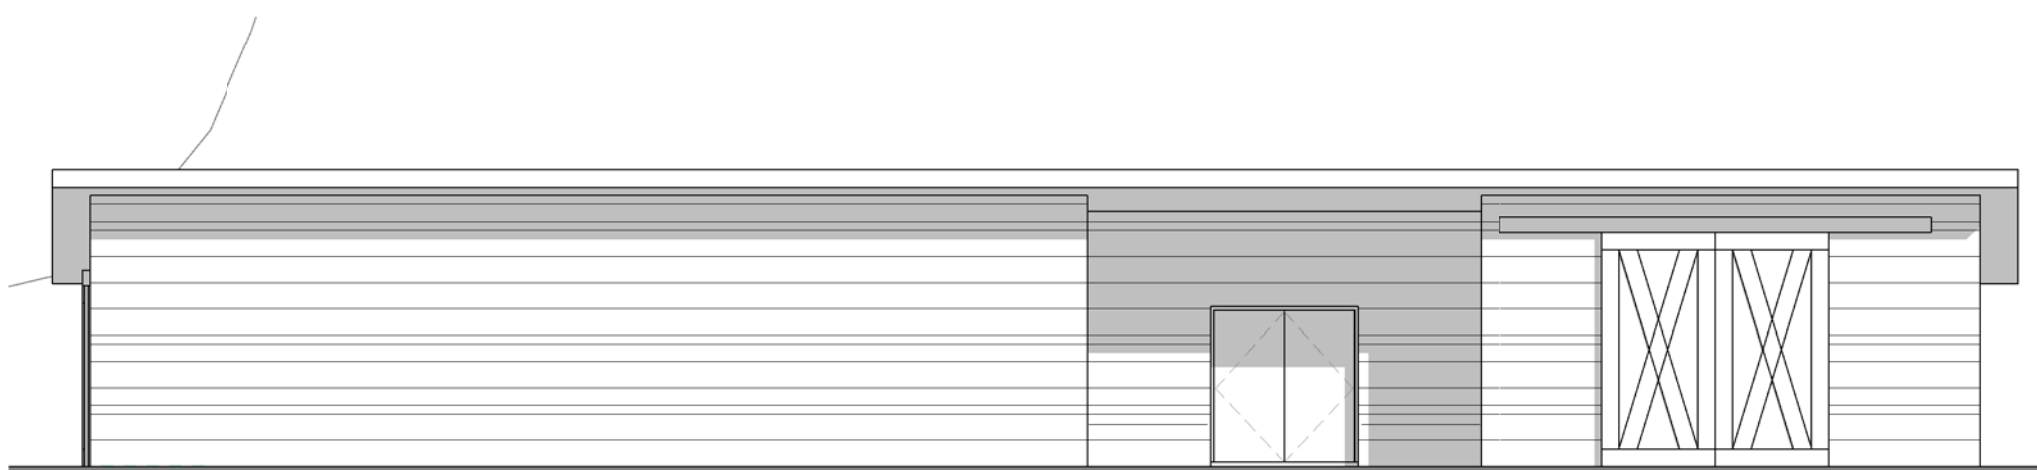

4 Proposed Front Elevation (S)  
1 : 100

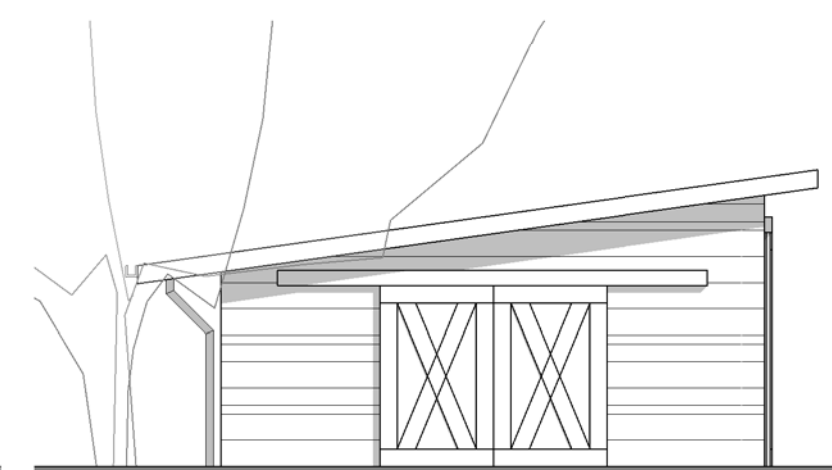

5 Proposed Side Elevation (W)  
1 : 100

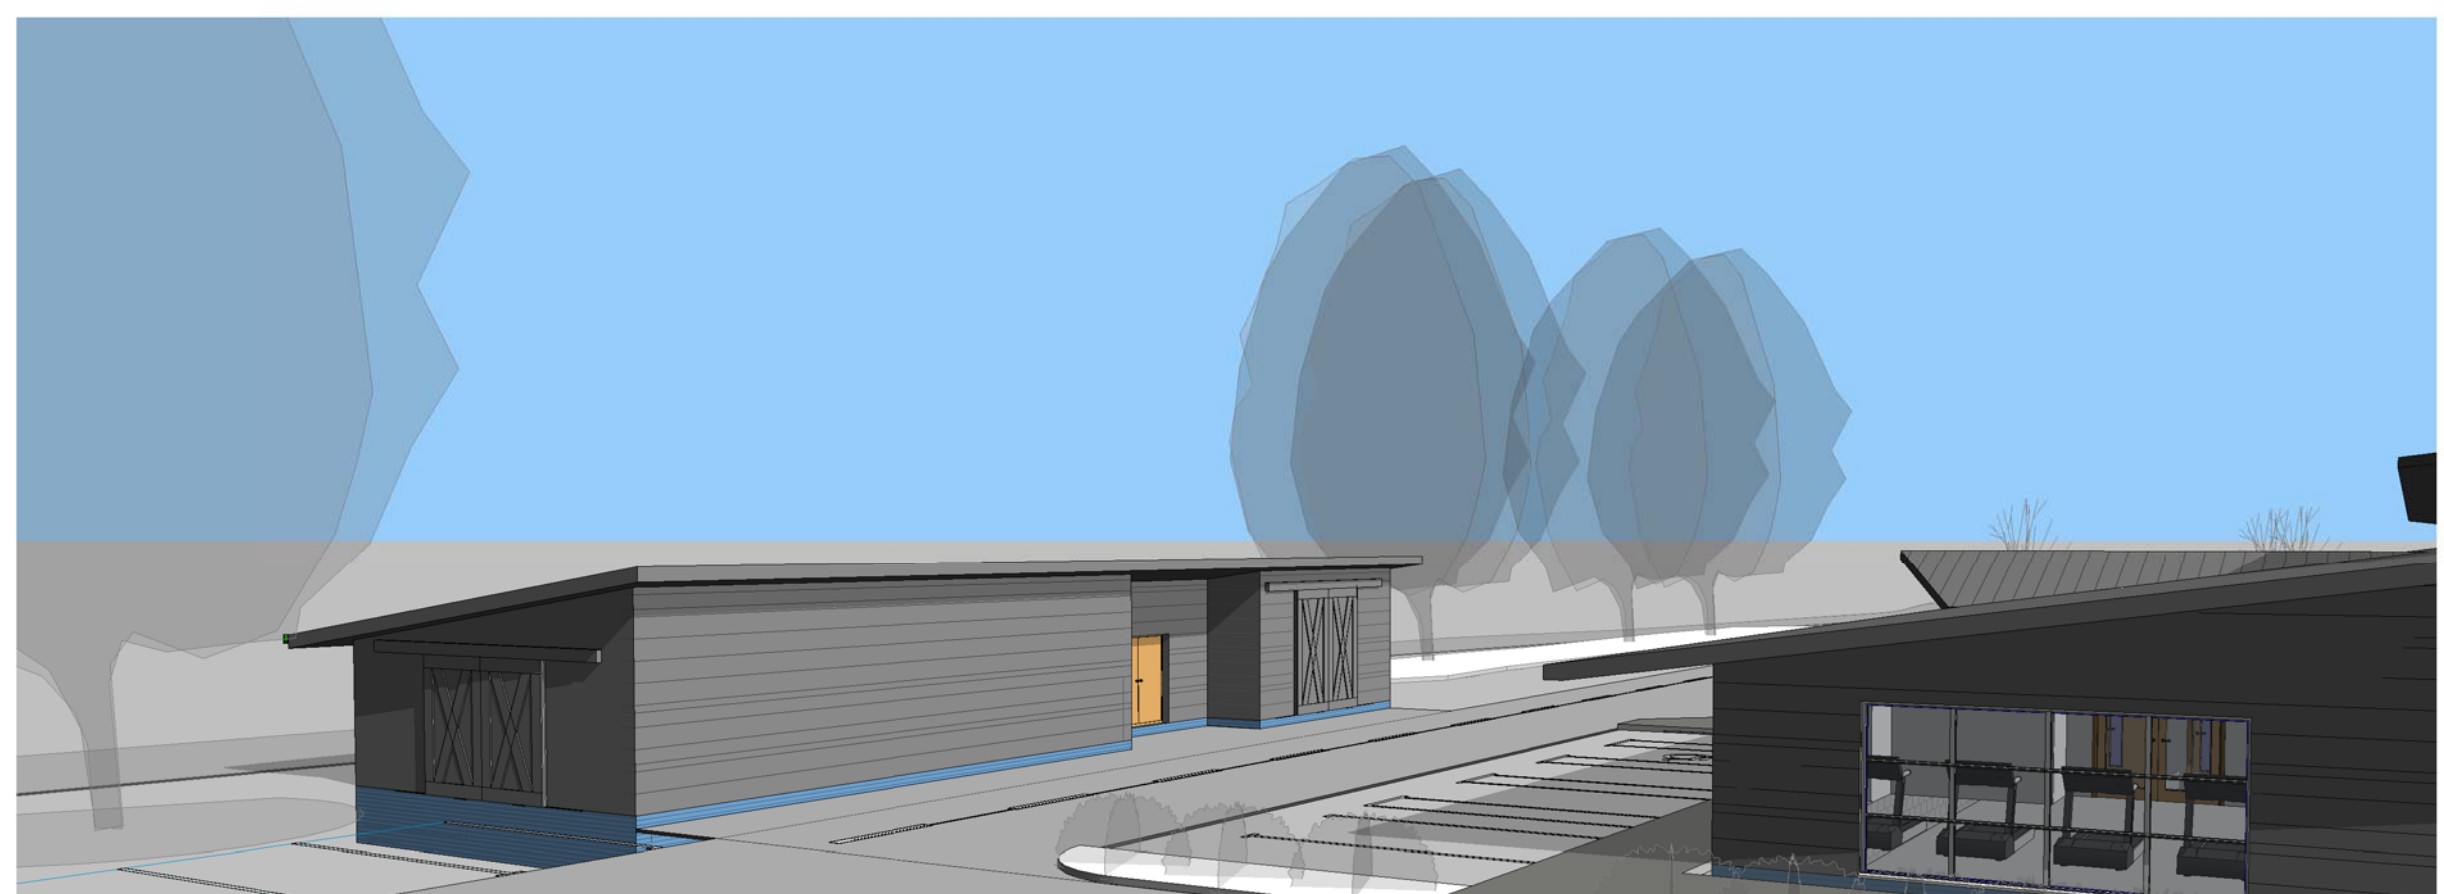

6 External Storage Building 3D

ANGUS DESIGN ASSOCIATES LTD

Storage Building

Drawing No: AL(0)011  
Scale (A2): 1 : 100

All sizes dimensions and heights are to be checked on site and confirmed before work commences. Sites sizes take preference to scaled sizes

Revision	
Date: 31/07/14	
Rev A: 08th Aug 2014 Storage door location revised.	Rev E: 13th Oct 2014 (Client Rev) Storage layout revised as per client instruction.
Rev B: 25th Aug 2014 Storage building location revised.	
Rev C: 07th Oct 2014 Storage building design revised. Plantroom added to drawing.	
Rev D: 10th Oct 2014 (Client Rev) Storage design revised as per client instruction. Width of storage building increased.	