

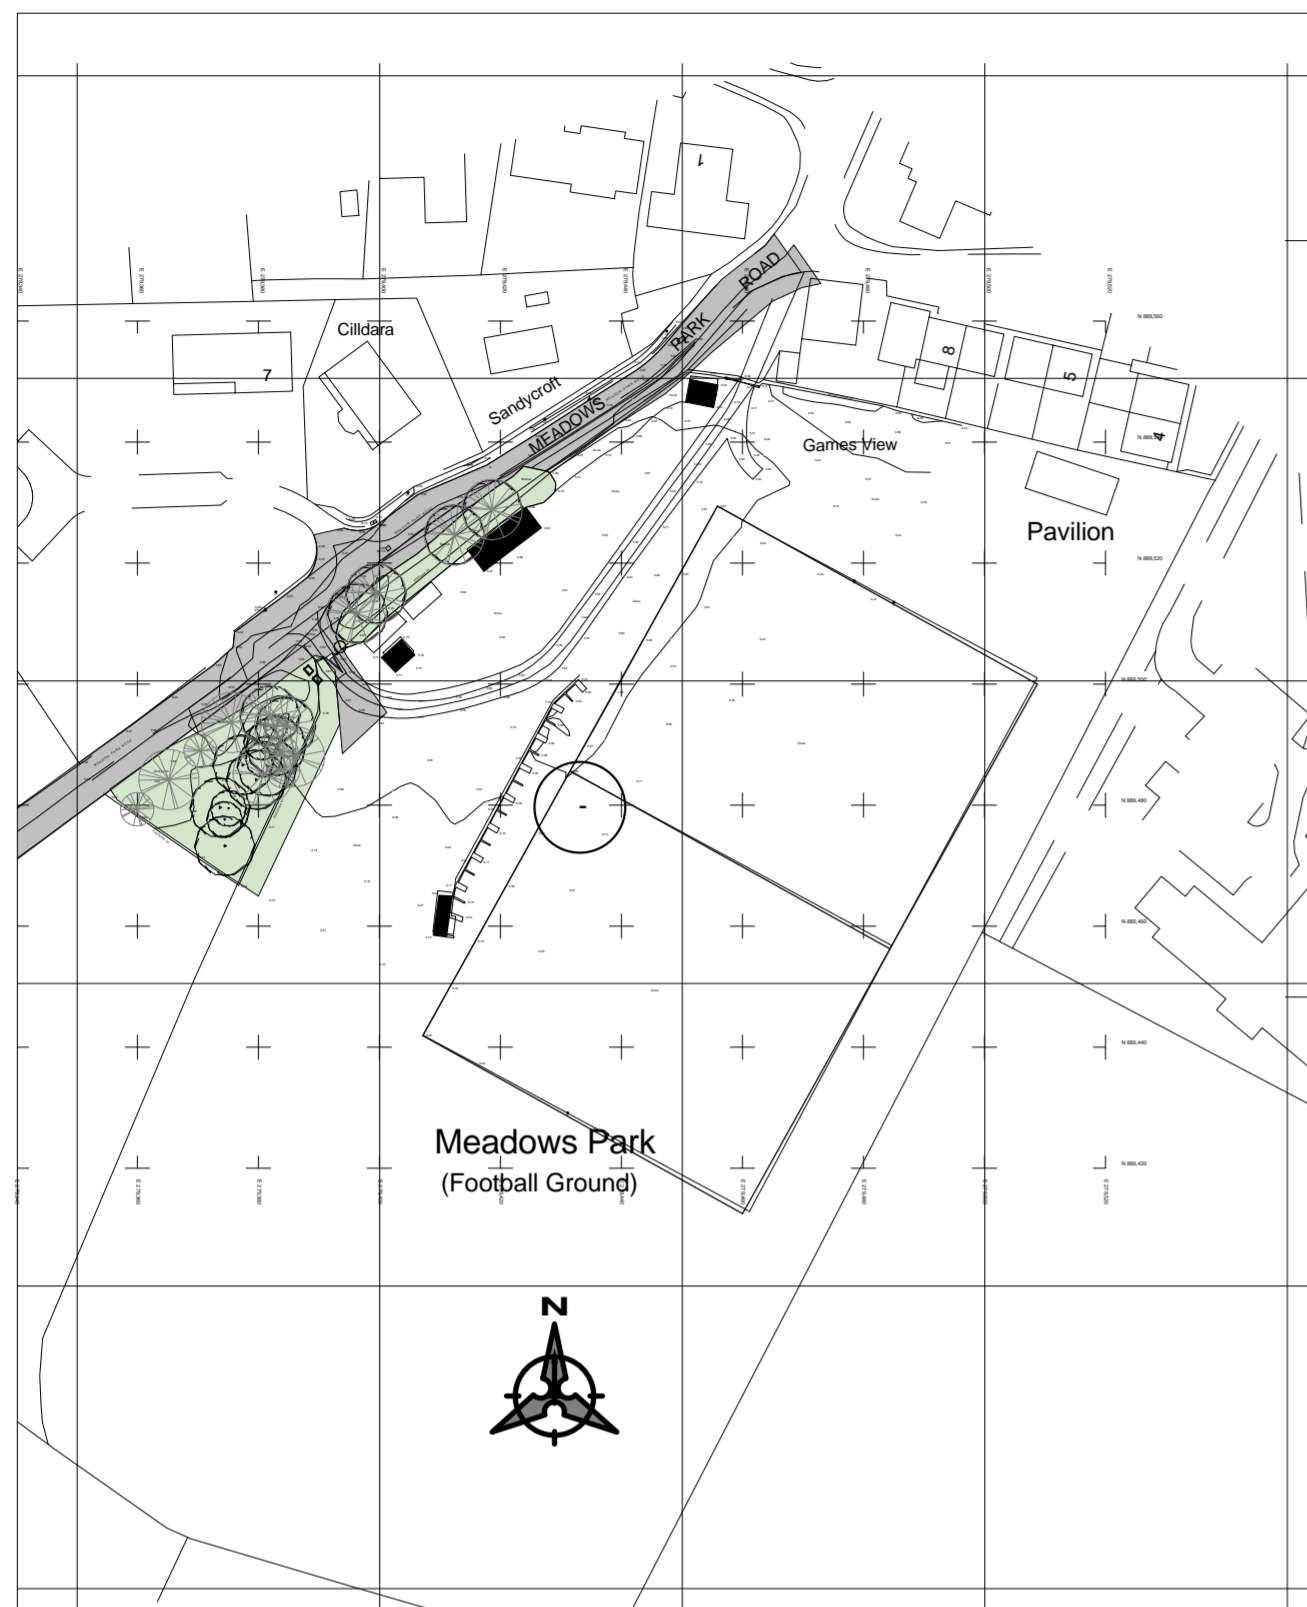


Revision
Date: 03/19/14
Rev A: 10th October 2014
Site plan revised.

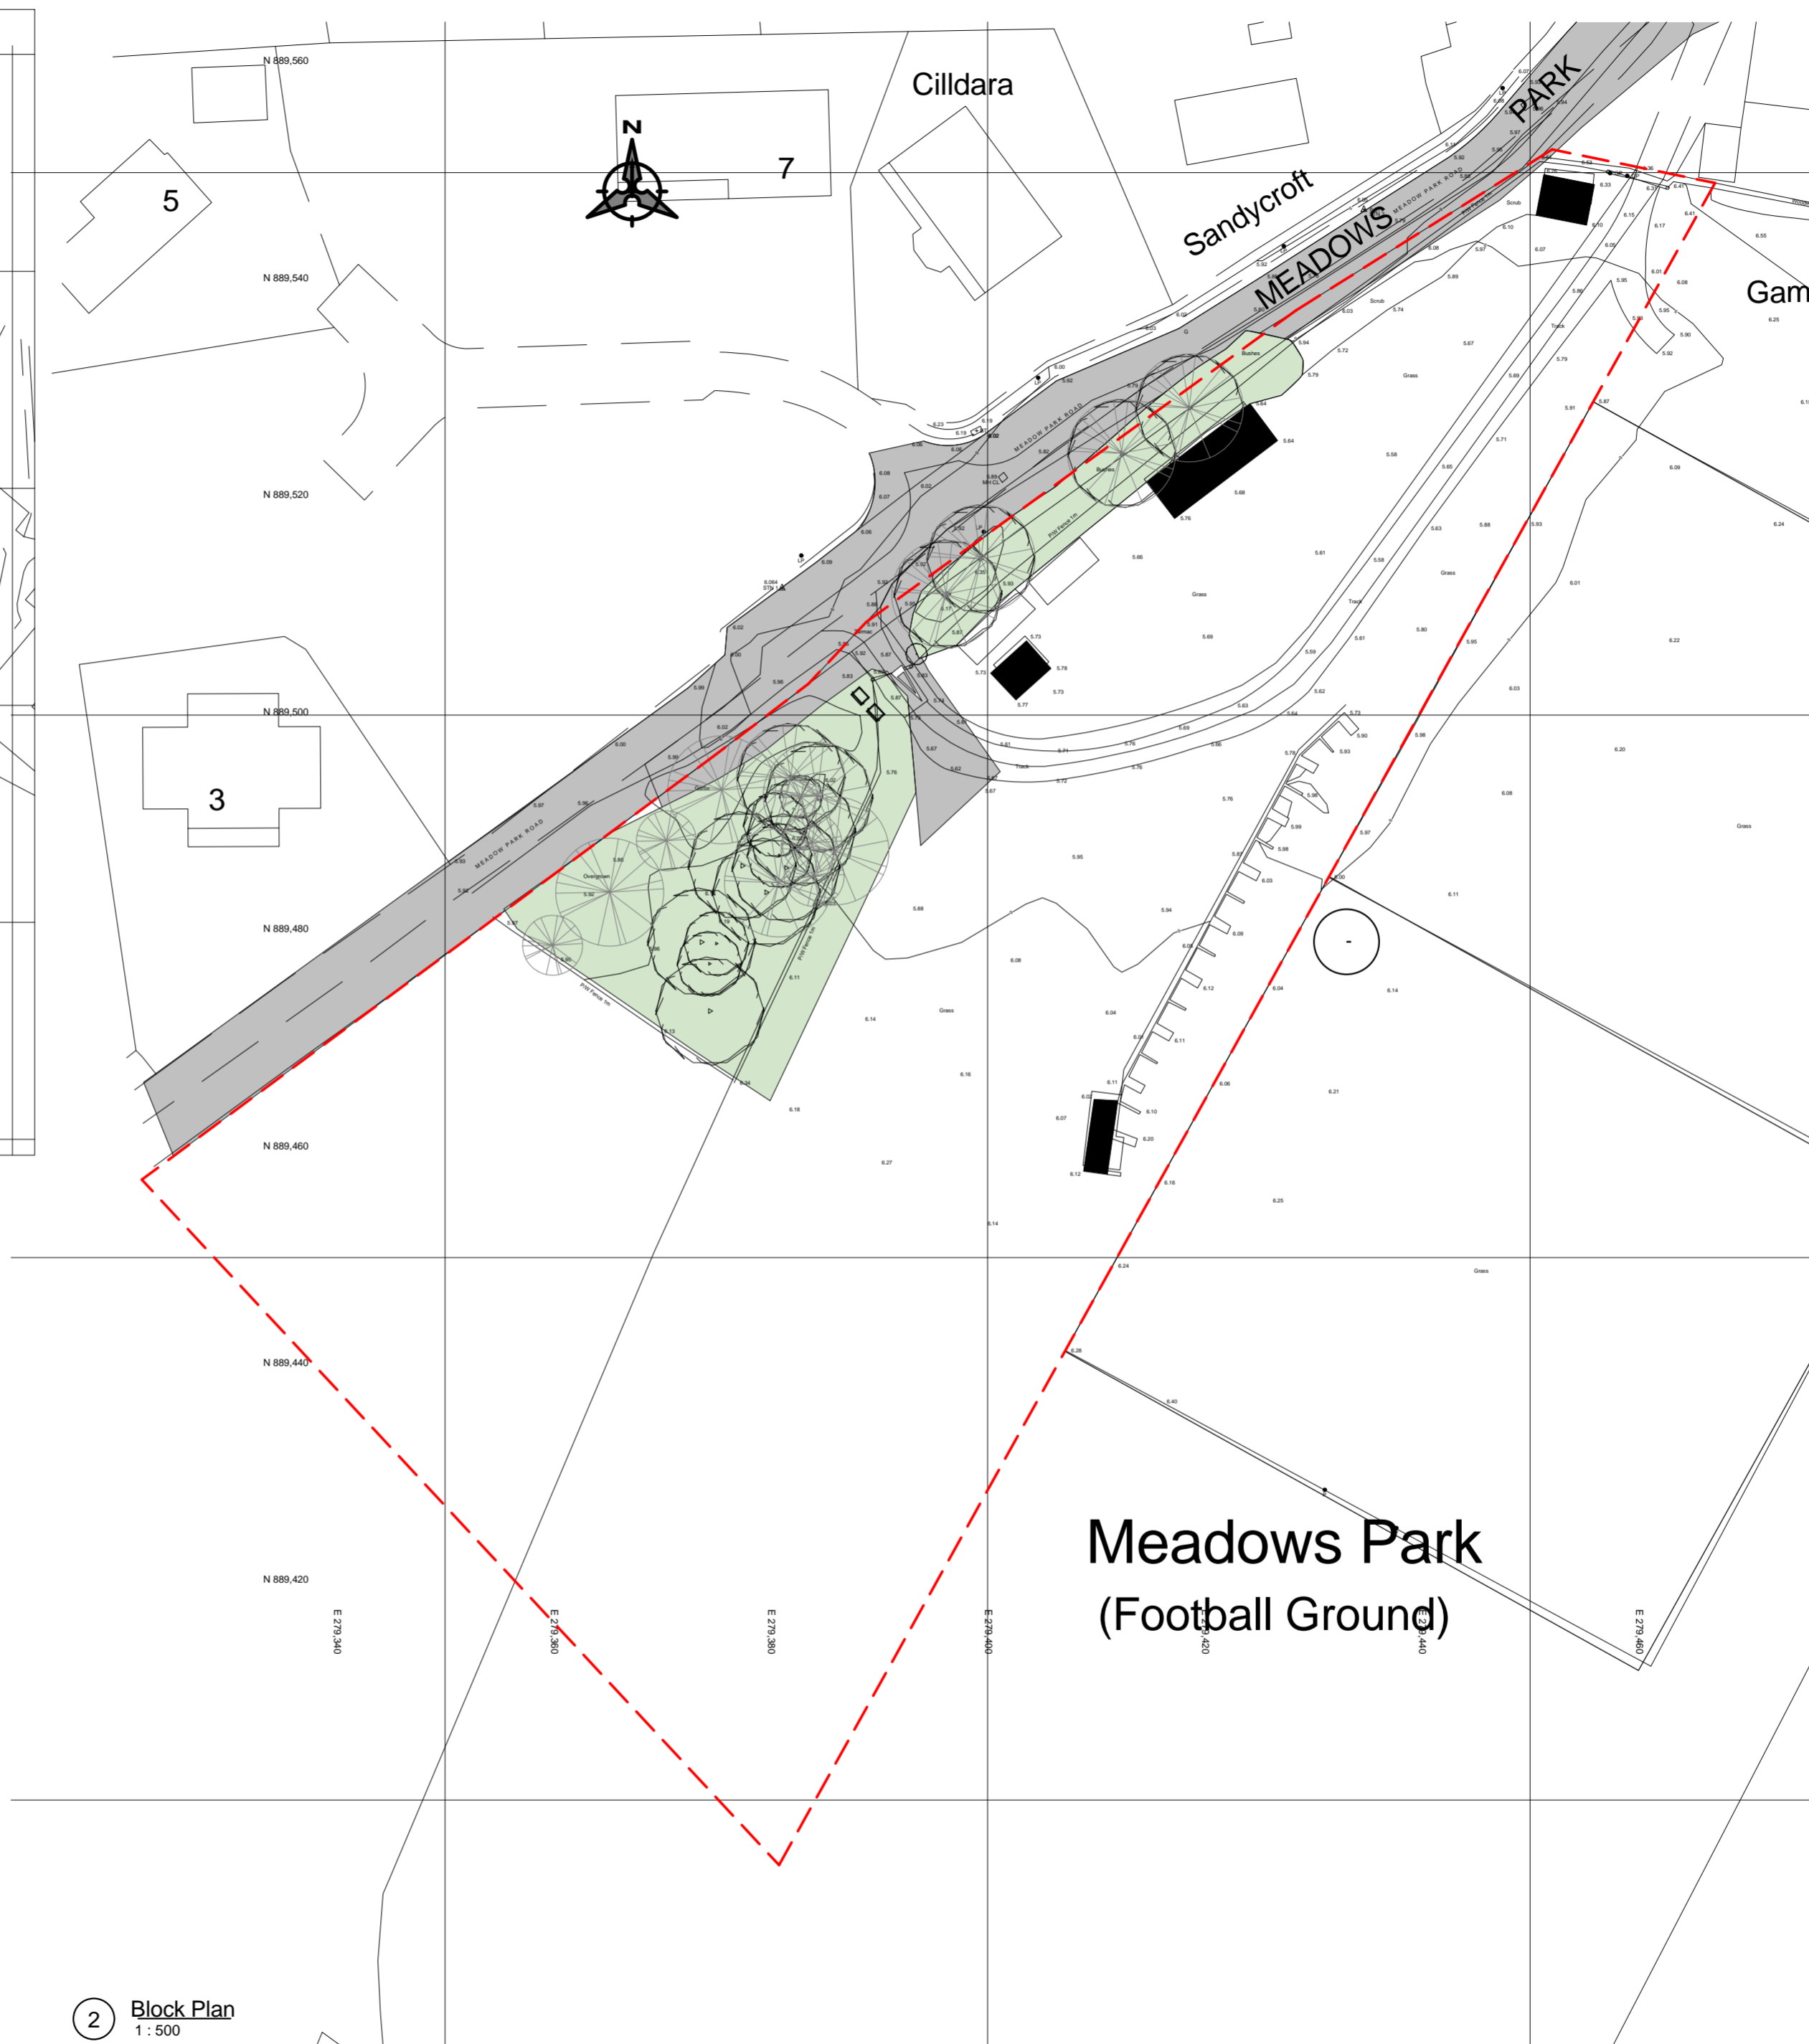

1 Location Plan
1 : 1250

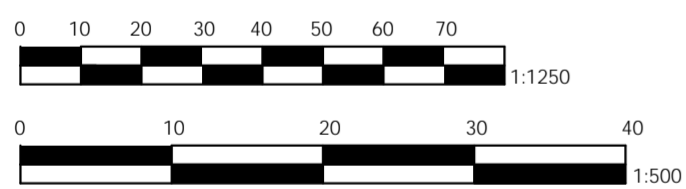

2 Block Plan
1 : 500

ANGUS DESIGN ASSOCIATES LTD

Location & Block Plan

Drawing No: AL(0)001
Scale (A2): As indicated

All sizes dimensions and heights are to be checked on site and confirmed before work commences. Sites sizes take preference to scaled sizes