


Revision
 Date: 10/07/14
 Rev A: 10th October 2014
 Site plan revised.
 Rev B: 13th October 2014
 More car parking added to drawing.
 Rev C: 14th October 2014
 More disabled parking added to drawing.
 2no. rooflight added over upper floor storage.
 Rev D: 15th October 2014
 Car parking design revised.

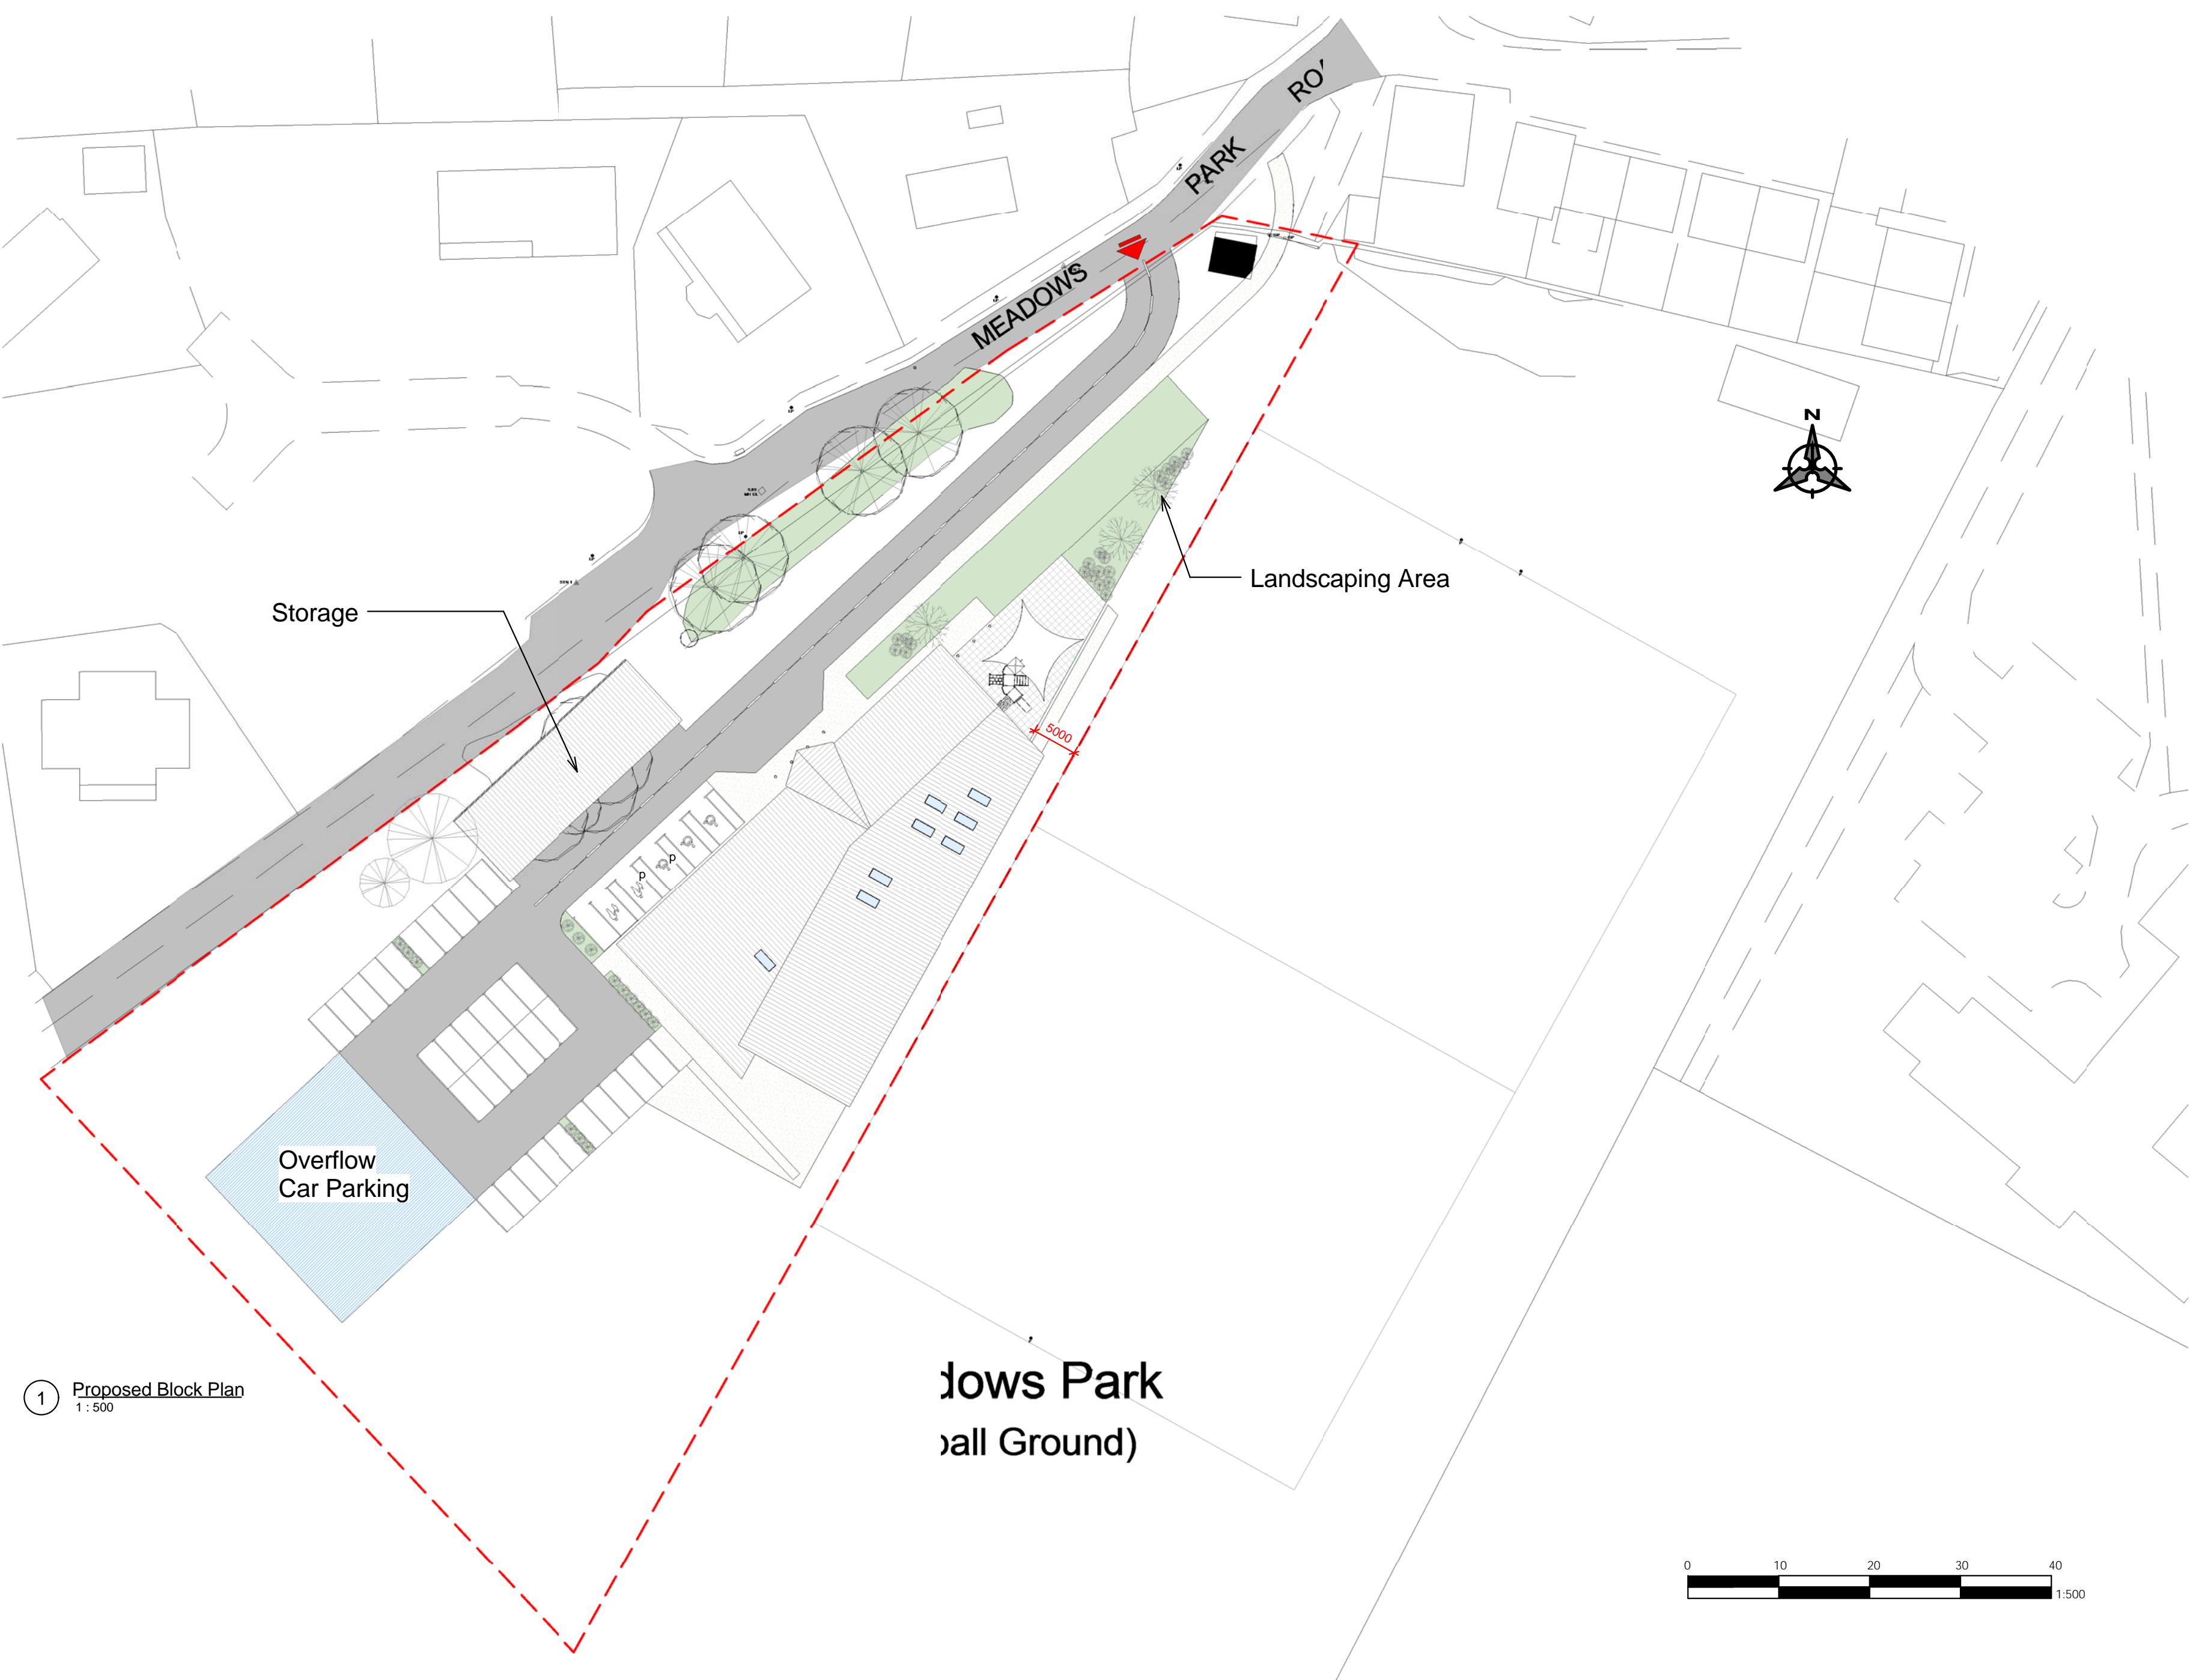

Storage

Landscaping Area

Overflow Car Parking

Meadows Park
(all Ground)

1 Proposed Block Plan
1 : 500



Proposed Block Plan

Drawing No: AL(0)003
Scale (A2): 1 : 500

All sizes dimensions and heights are to be checked on site and confirmed before work commences. Sites sizes take preference to scaled sizes