
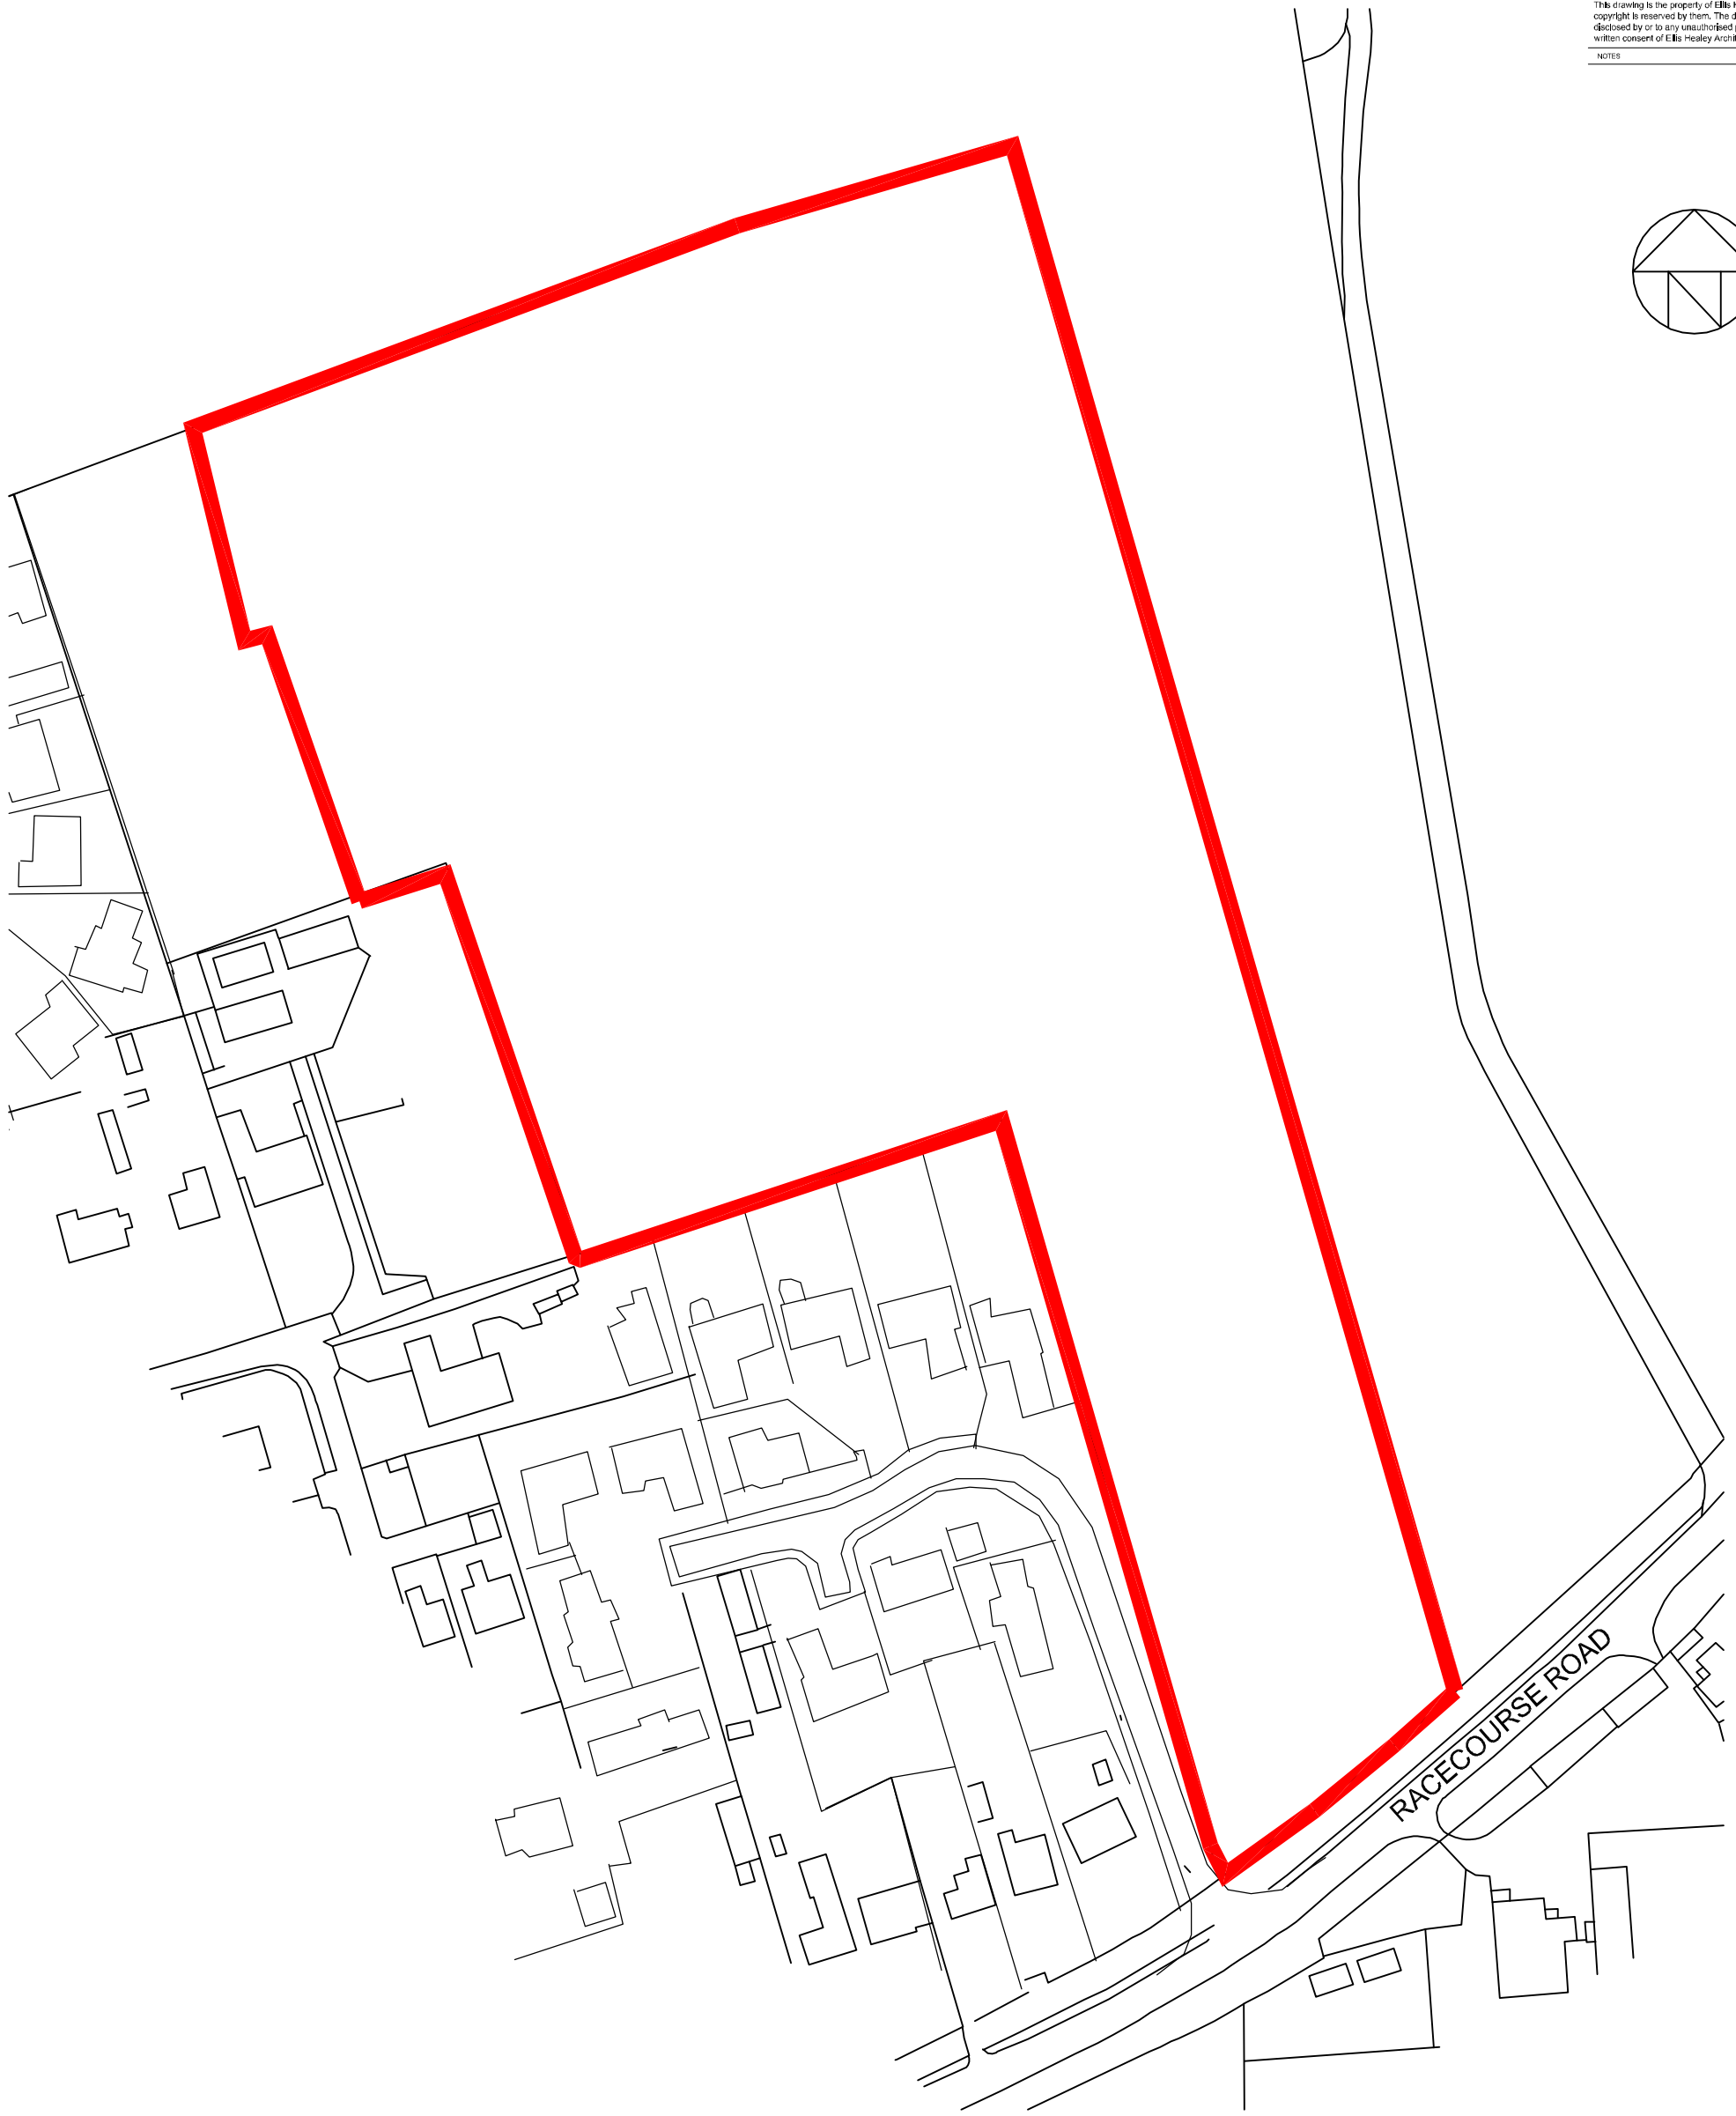


All site dimensions shall be verified by the contractor on site prior to work commencing

Do not scale from this drawing
Only work to written dimensions

This drawing is the property of Ellis Healey Architecture and copyright is reserved by them. The drawing is not to be copied or disclosed by or to any unauthorised persons without the prior written consent of Ellis Healey Architecture.

NOTES

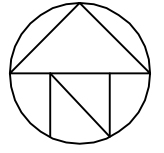

PLANNING

PROJECT: PROPOSED DEVELOPMENT
RACECOURSE ROAD
EAST AYTON

TITLE: SITE LOCATION

DRAWING NO: 1706 PL 100

BYCHECKED: DPE DATE: NOV 2017

SCALE @A3: 1:1250

Tower Works, Globe Road, Leeds, LS11 3QS
Tel: 0113 3453990 E-mail: info@ellishealey.com