


A38/A371 Safety Improvements and Pedestrian Crossing

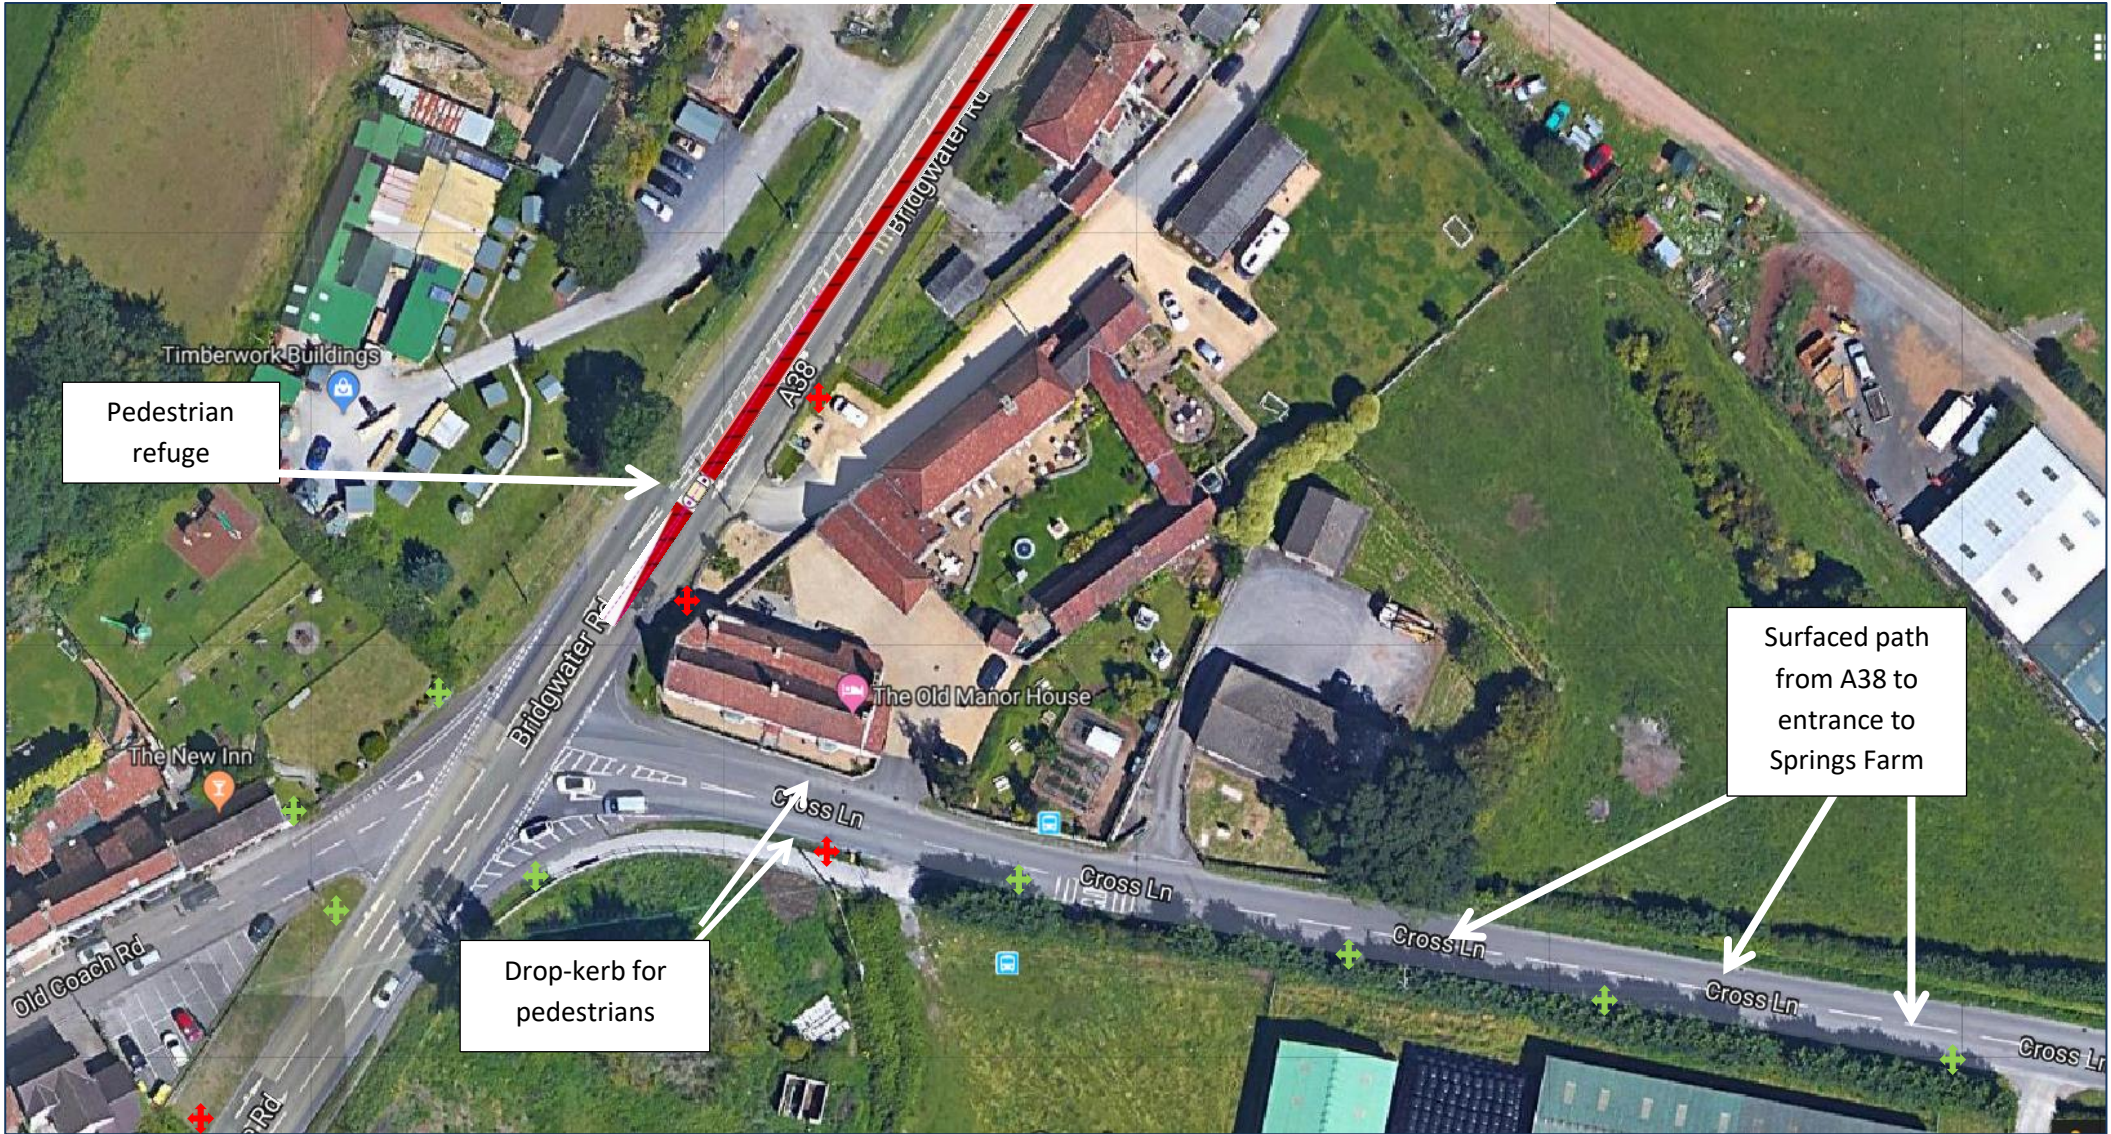

+ 6 mtr lighting post

+ 10 mtr lighting post

dropped kerb (pedestrian)

A38 refuge

Pedestrian sign