


Based upon Ordnance Survey material with the permission of the controller of Her Majesty's Stationery Office. Unauthorised reproduction infringes copyright and may lead to prosecution.  
 © Crown Copyright and database rights (2015) Ordnance Survey 100023205

<b>Project</b>	PR0325 - Hall Close, Bourn
<b>Title</b>	Prohibition of Waiting

<b>Drawing Number</b>	
<b>Scale</b>	NTS
<b>Drawn</b>	JT
<b>Date</b>	01/11/2016



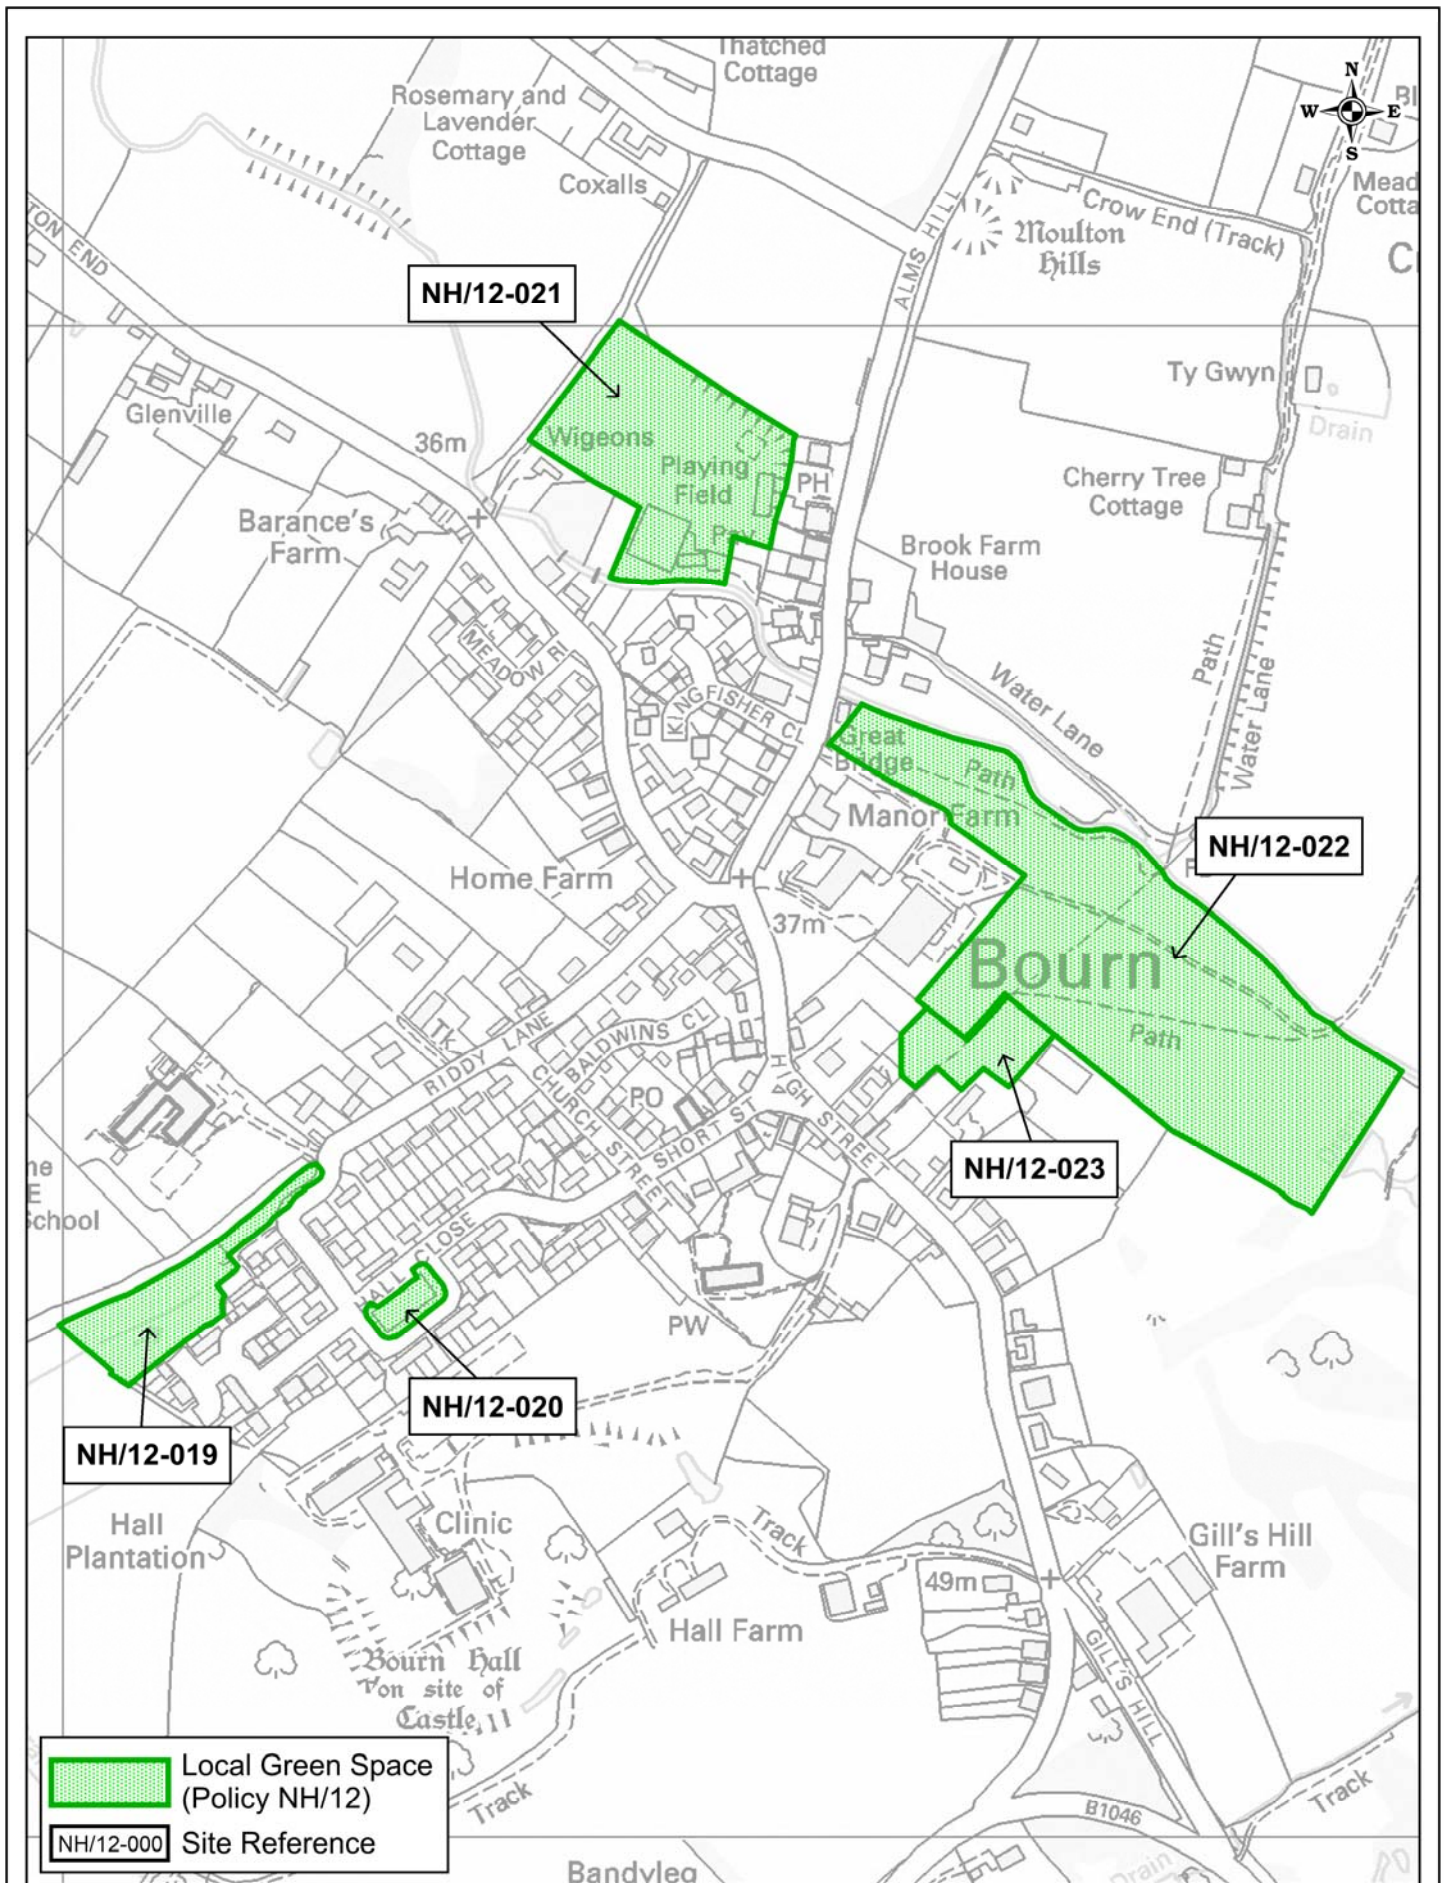

Date:	01/10/2014
Produced by:	Michael Sexton
Service:	Planning Policy
Scale:	1:5000 @ A4

## Local Green Spaces: Bourn



Reproduced from the Ordnance Survey Mapping with the permission of the Controller of Her Majesty's Stationery Office © Crown Copyright. Unauthorised reproduction infringes Crown Copyright and may lead to prosecution or civil proceedings. SDCDC Licence 100022500 (2014)