


GENERAL SECTION
SCALE 1/50

NOTES


Foundations
Excavate to firm strata. External wall footings to be 600 x 200, 450 cover to foundations. Footings to separating walls to be 600 x 200, All building material to be of good quality and free from organic material, cement to be OPC to BS 12. Concrete to be C20 or in accordance with the Small Builders Structural Guide 1.C.3 grade ST2 (4:2:1) or GEN1 to BS 8500-2:2002.

Pad footings to posts to be 1000 x 1000 x 200, A393 mesh in base, 50mm cover to bars.

Foundation at existing walls to be 210 x 230 deep with 2 nr T10 bars in base, 50mm cover to bars

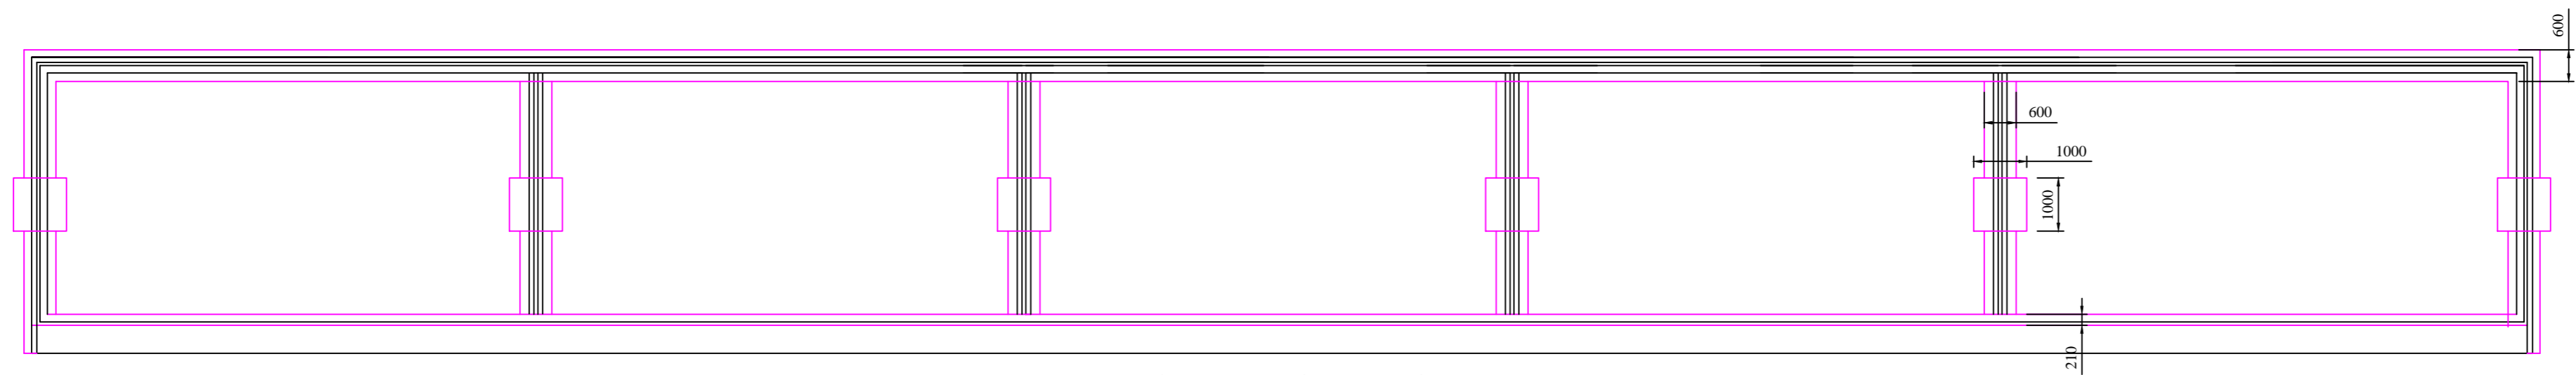

FOUNDATION LAYOUT PLAN
SCALE 1/50

 D Grieve, B Eng (Hons)		Kvelsro Weyland Terrace Kirkwall KW15 1LS			
		Phone/Fax: (01856) 871362 E-mail: info@breckdesigns.com			
Drawn by Di Grieve	Checked by	Approved by - date	File Number 1986	Date 12 December 2013	Scale as shown
Stronsay Development Trust Woods Yard, Whitehall, Stronsay		Foundation Design		Drawing Number: 1986/ 01	Revision -
					Sheet 1