


- Mains Water Supply (existing)
- Mains Sewerage (existing)
- - - Electricity (from existing transformer)

Proposed new  
vehicle access  
(as per discussions  
with TEC Services)

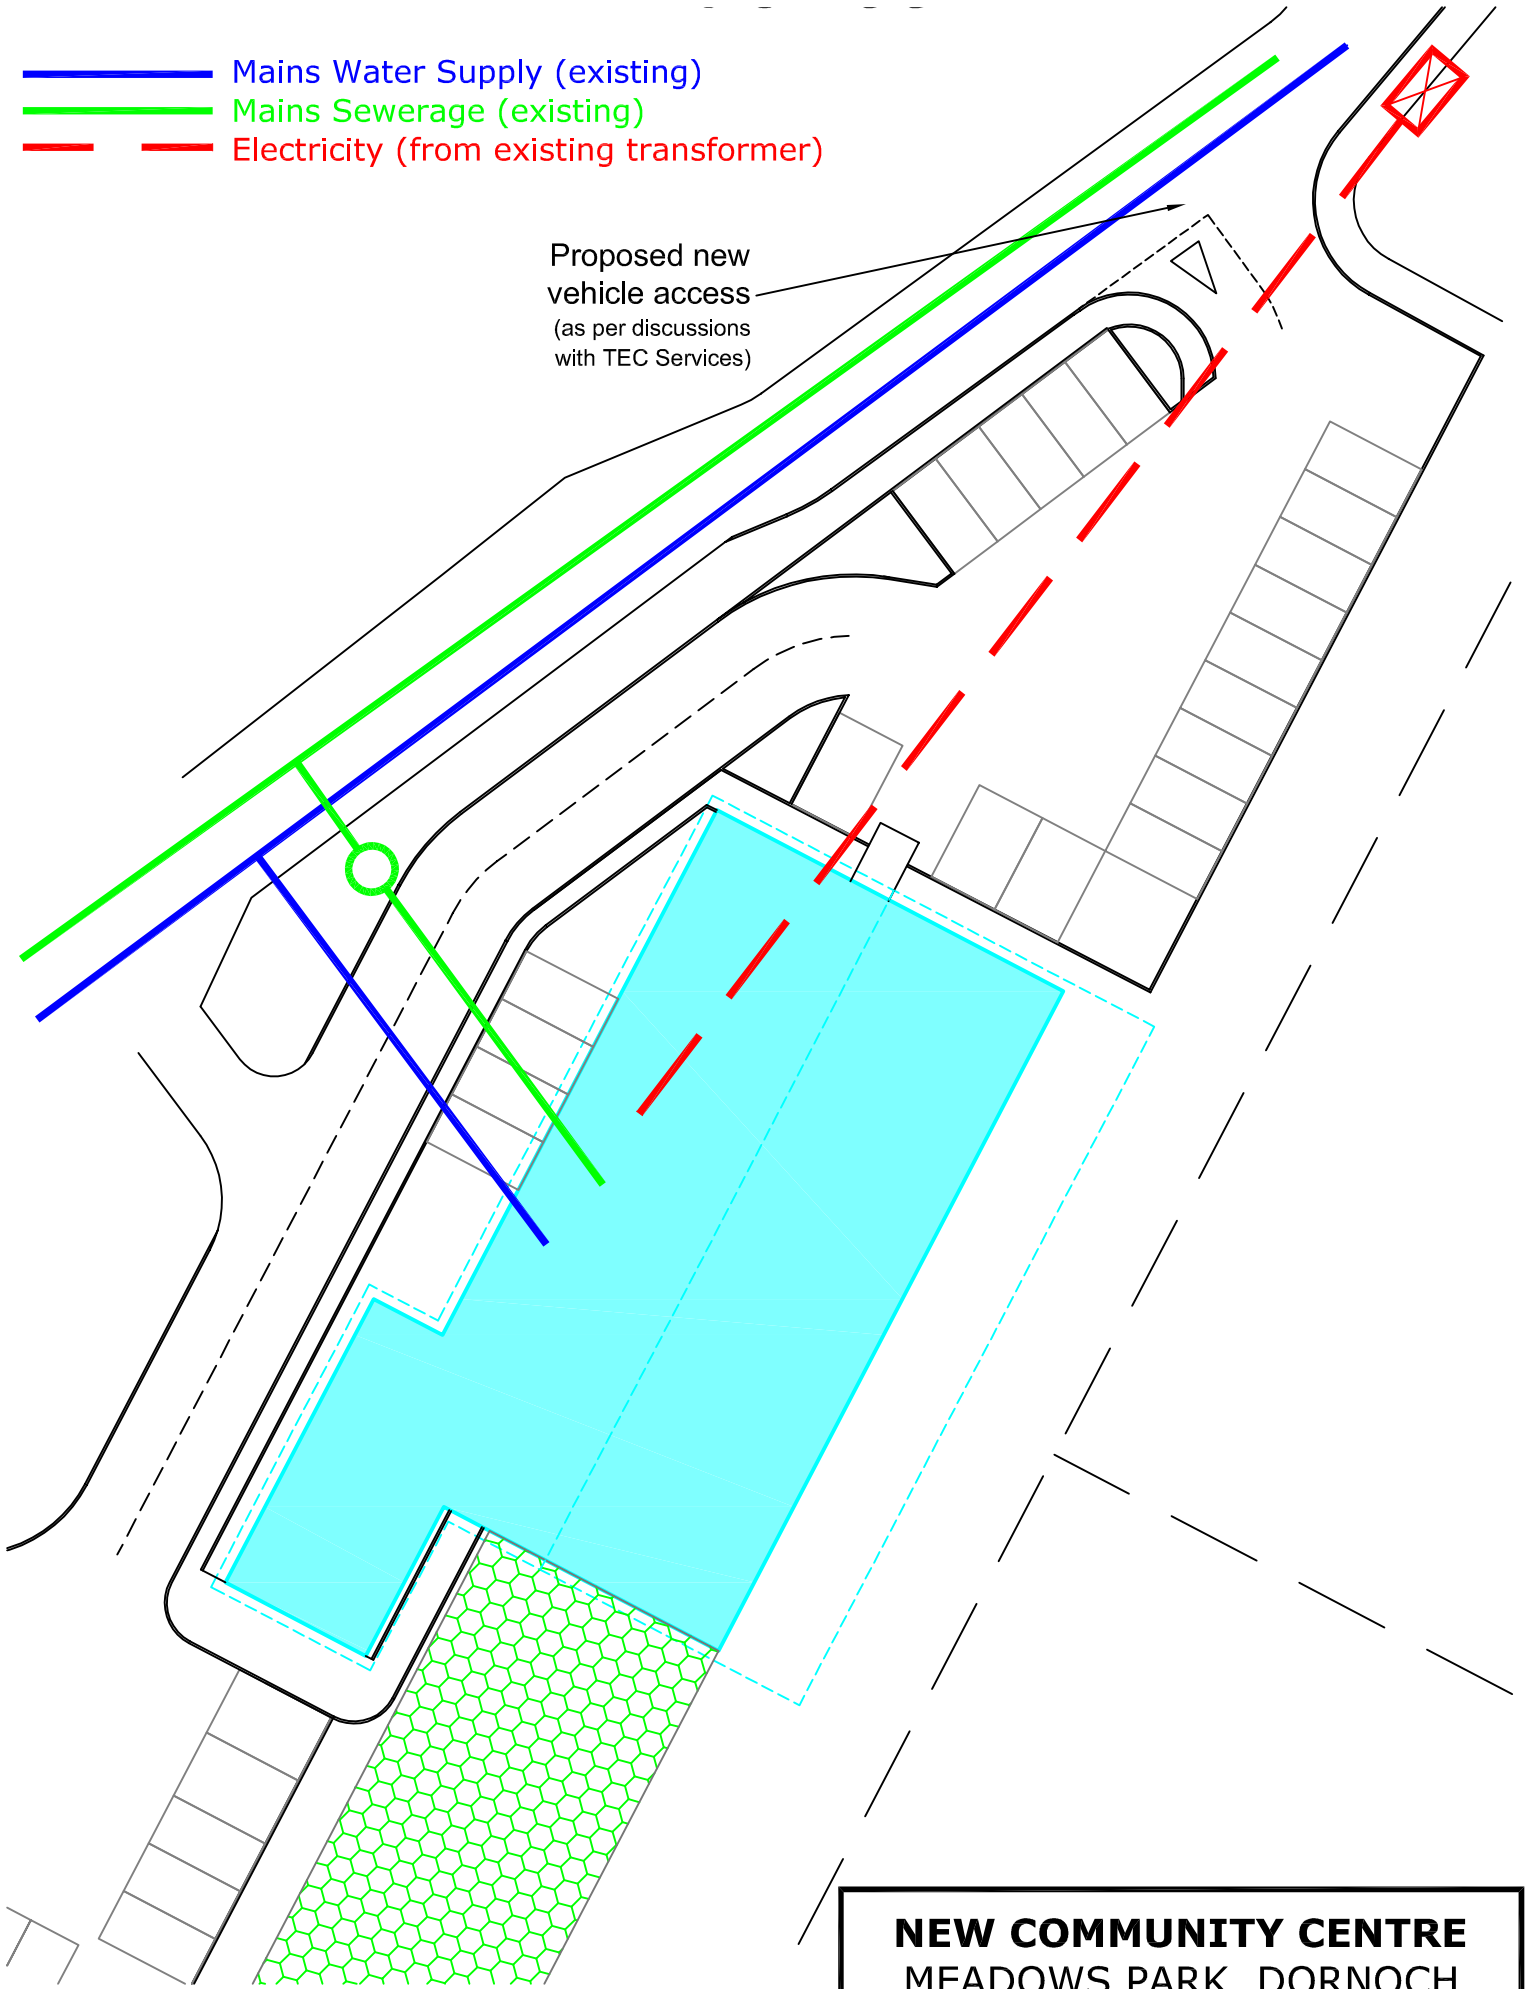

<b>NEW COMMUNITY CENTRE MEADOWS PARK, DORNOCH</b>			
<b>PRE-APPLICATION SERVICES PLAN</b>			
Version	Date	Drawn By	Scale
1	19/6/13	J.B.	1:500 (A4)