



Location Plan & Block Plan

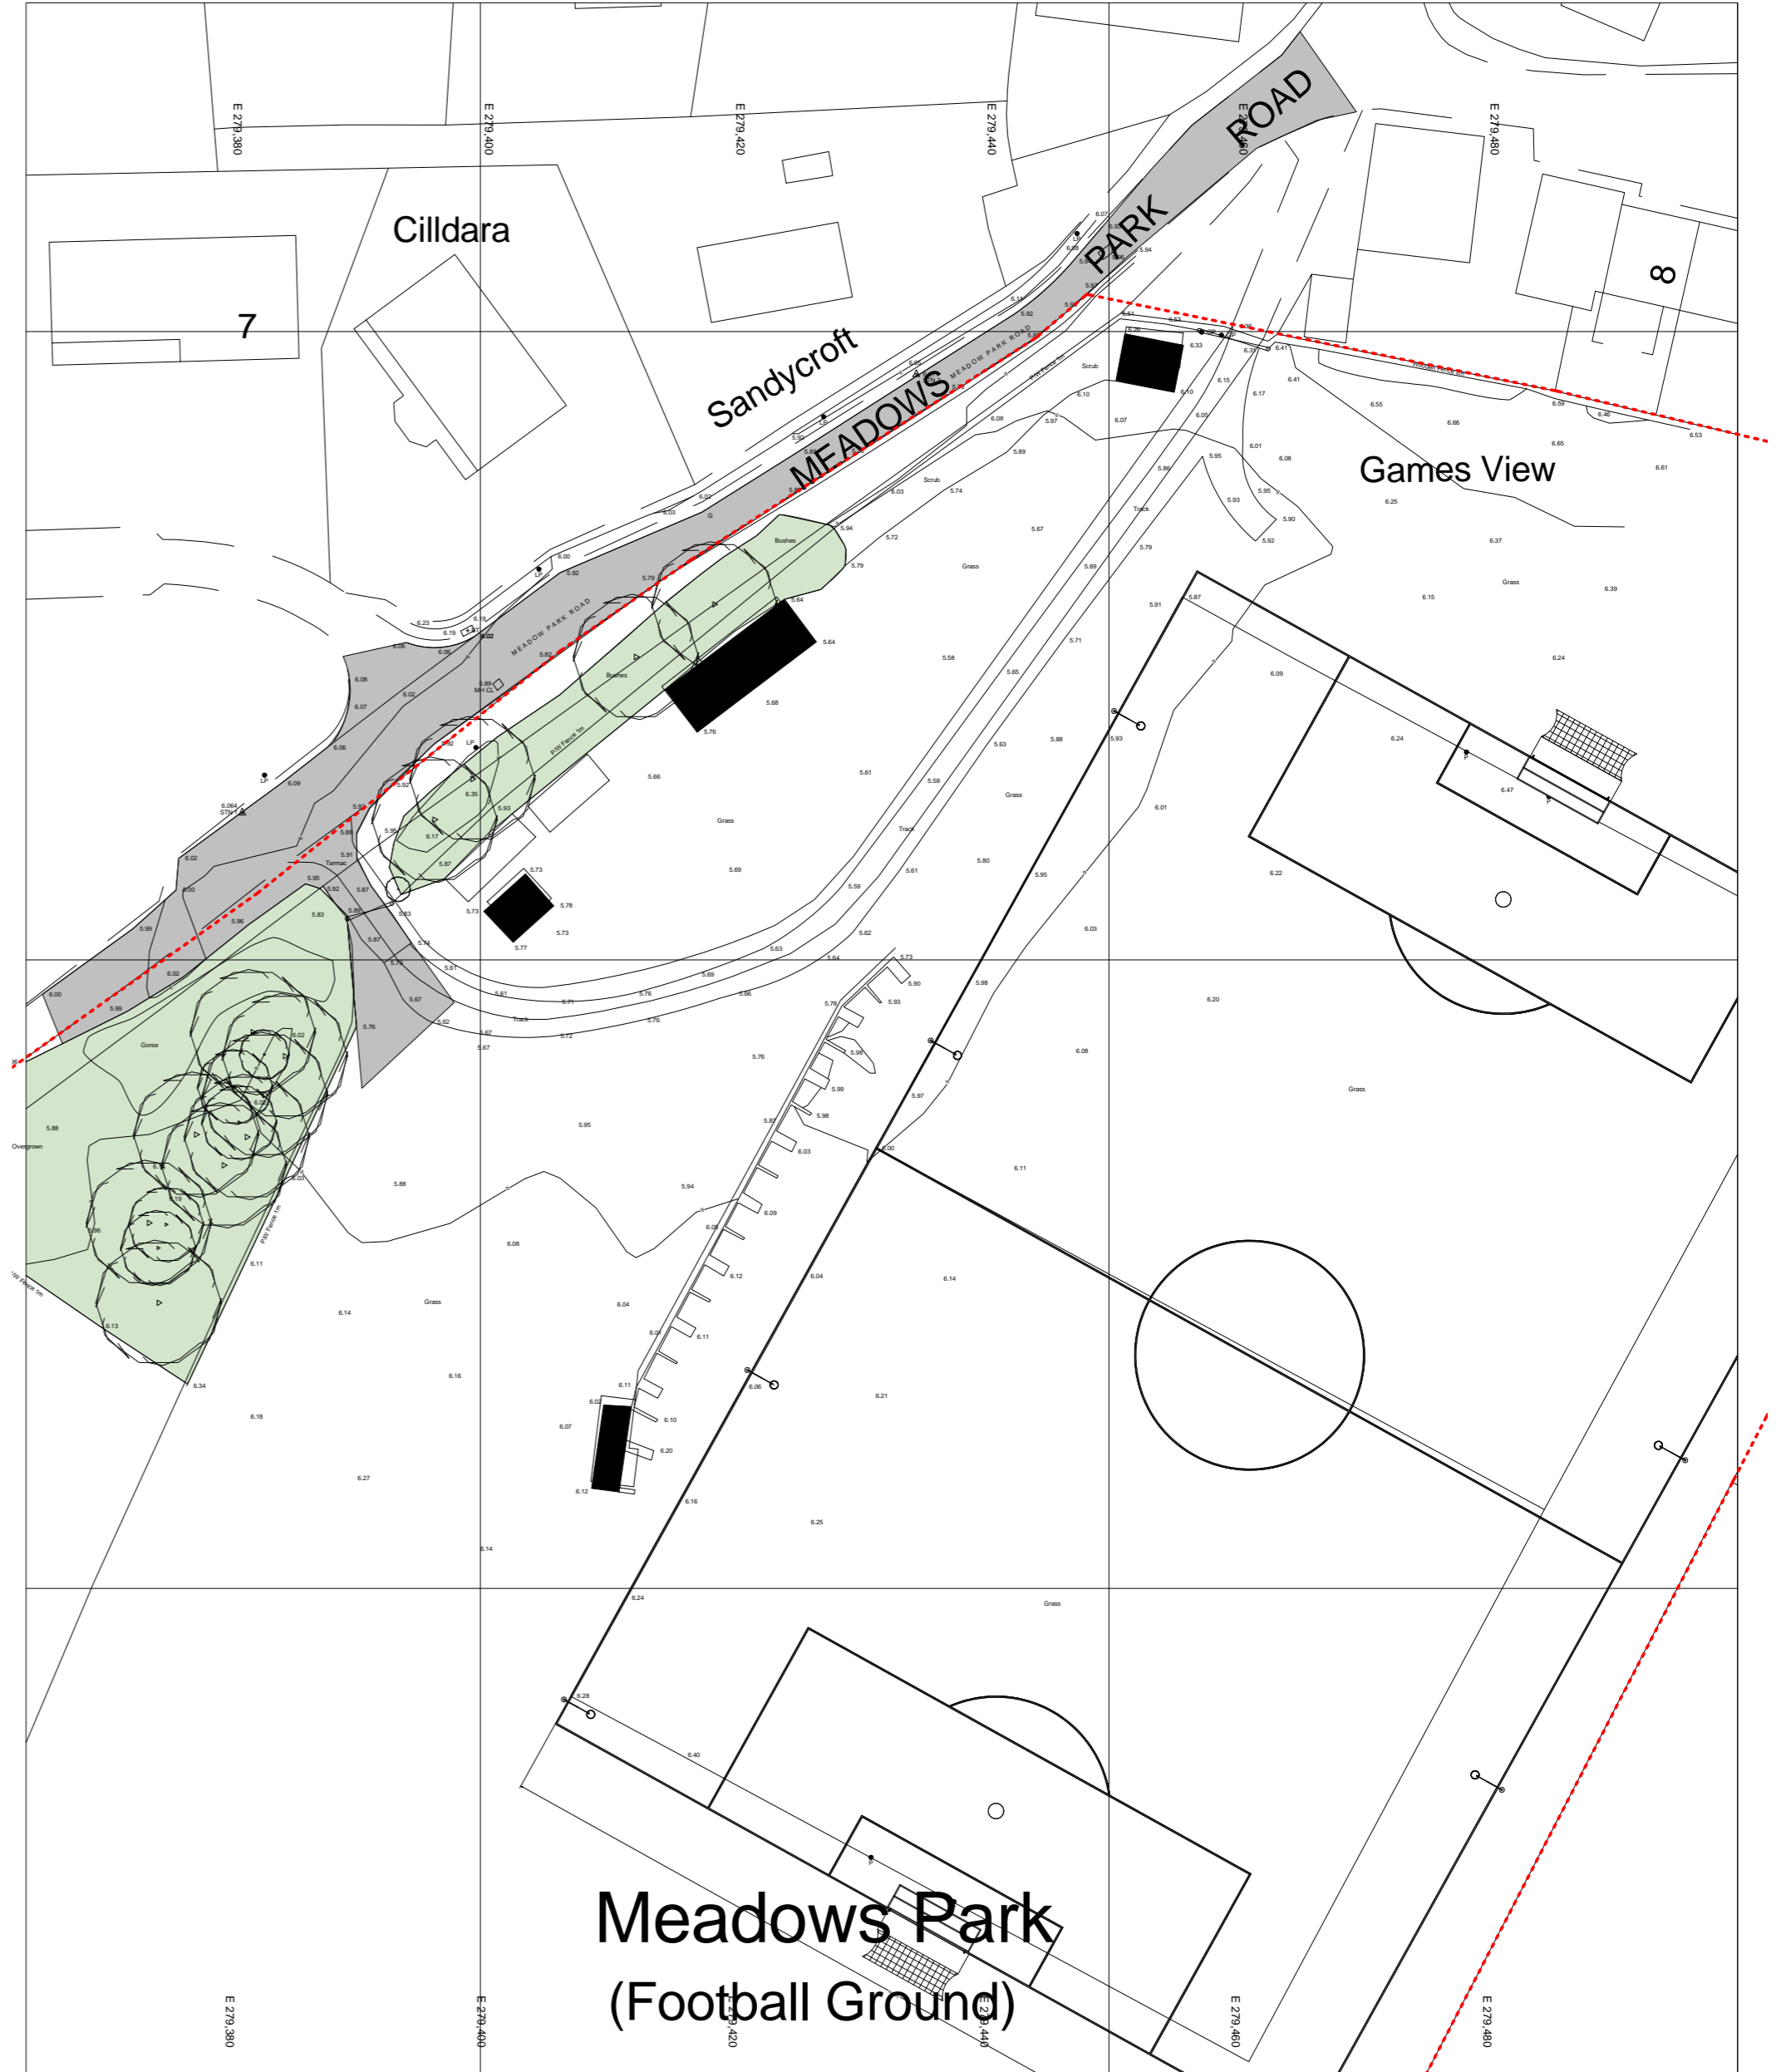

Ordnance Survey (c) Crown Copyright 2014. All rights reserved. Licence number 100022432

1 Location Plan 2014
1 : 1250

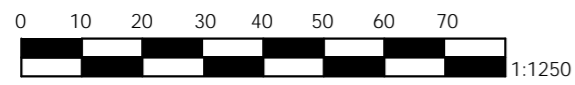

2 Block Plan 2014
1 : 500