



NOTES:
1. ALL DIMENSIONS ARE IN MM UNLESS STATED OTHERWISE.
2. ALL LEVELS ARE IN M AOD UNLESS STATED OTHERWISE.

- REFERENCE FILES:
500649-WW-DRA-04141100 LAYOUT PLAN
500649-WW-DRA-04141200 LONGITUDINAL SECTION
500649-WW-DRA-04141300 NEW MANHOLE DETAIL
500649-WW-DRA-04141301 OUTFALL DISCHARGE POINT
500649-WW-DRA-04141303 PIPE SUPPORT DETAIL AT SHORE
500649-WW-DRA-04141304 CATHODIC PROTECTION ANODE DETAILS

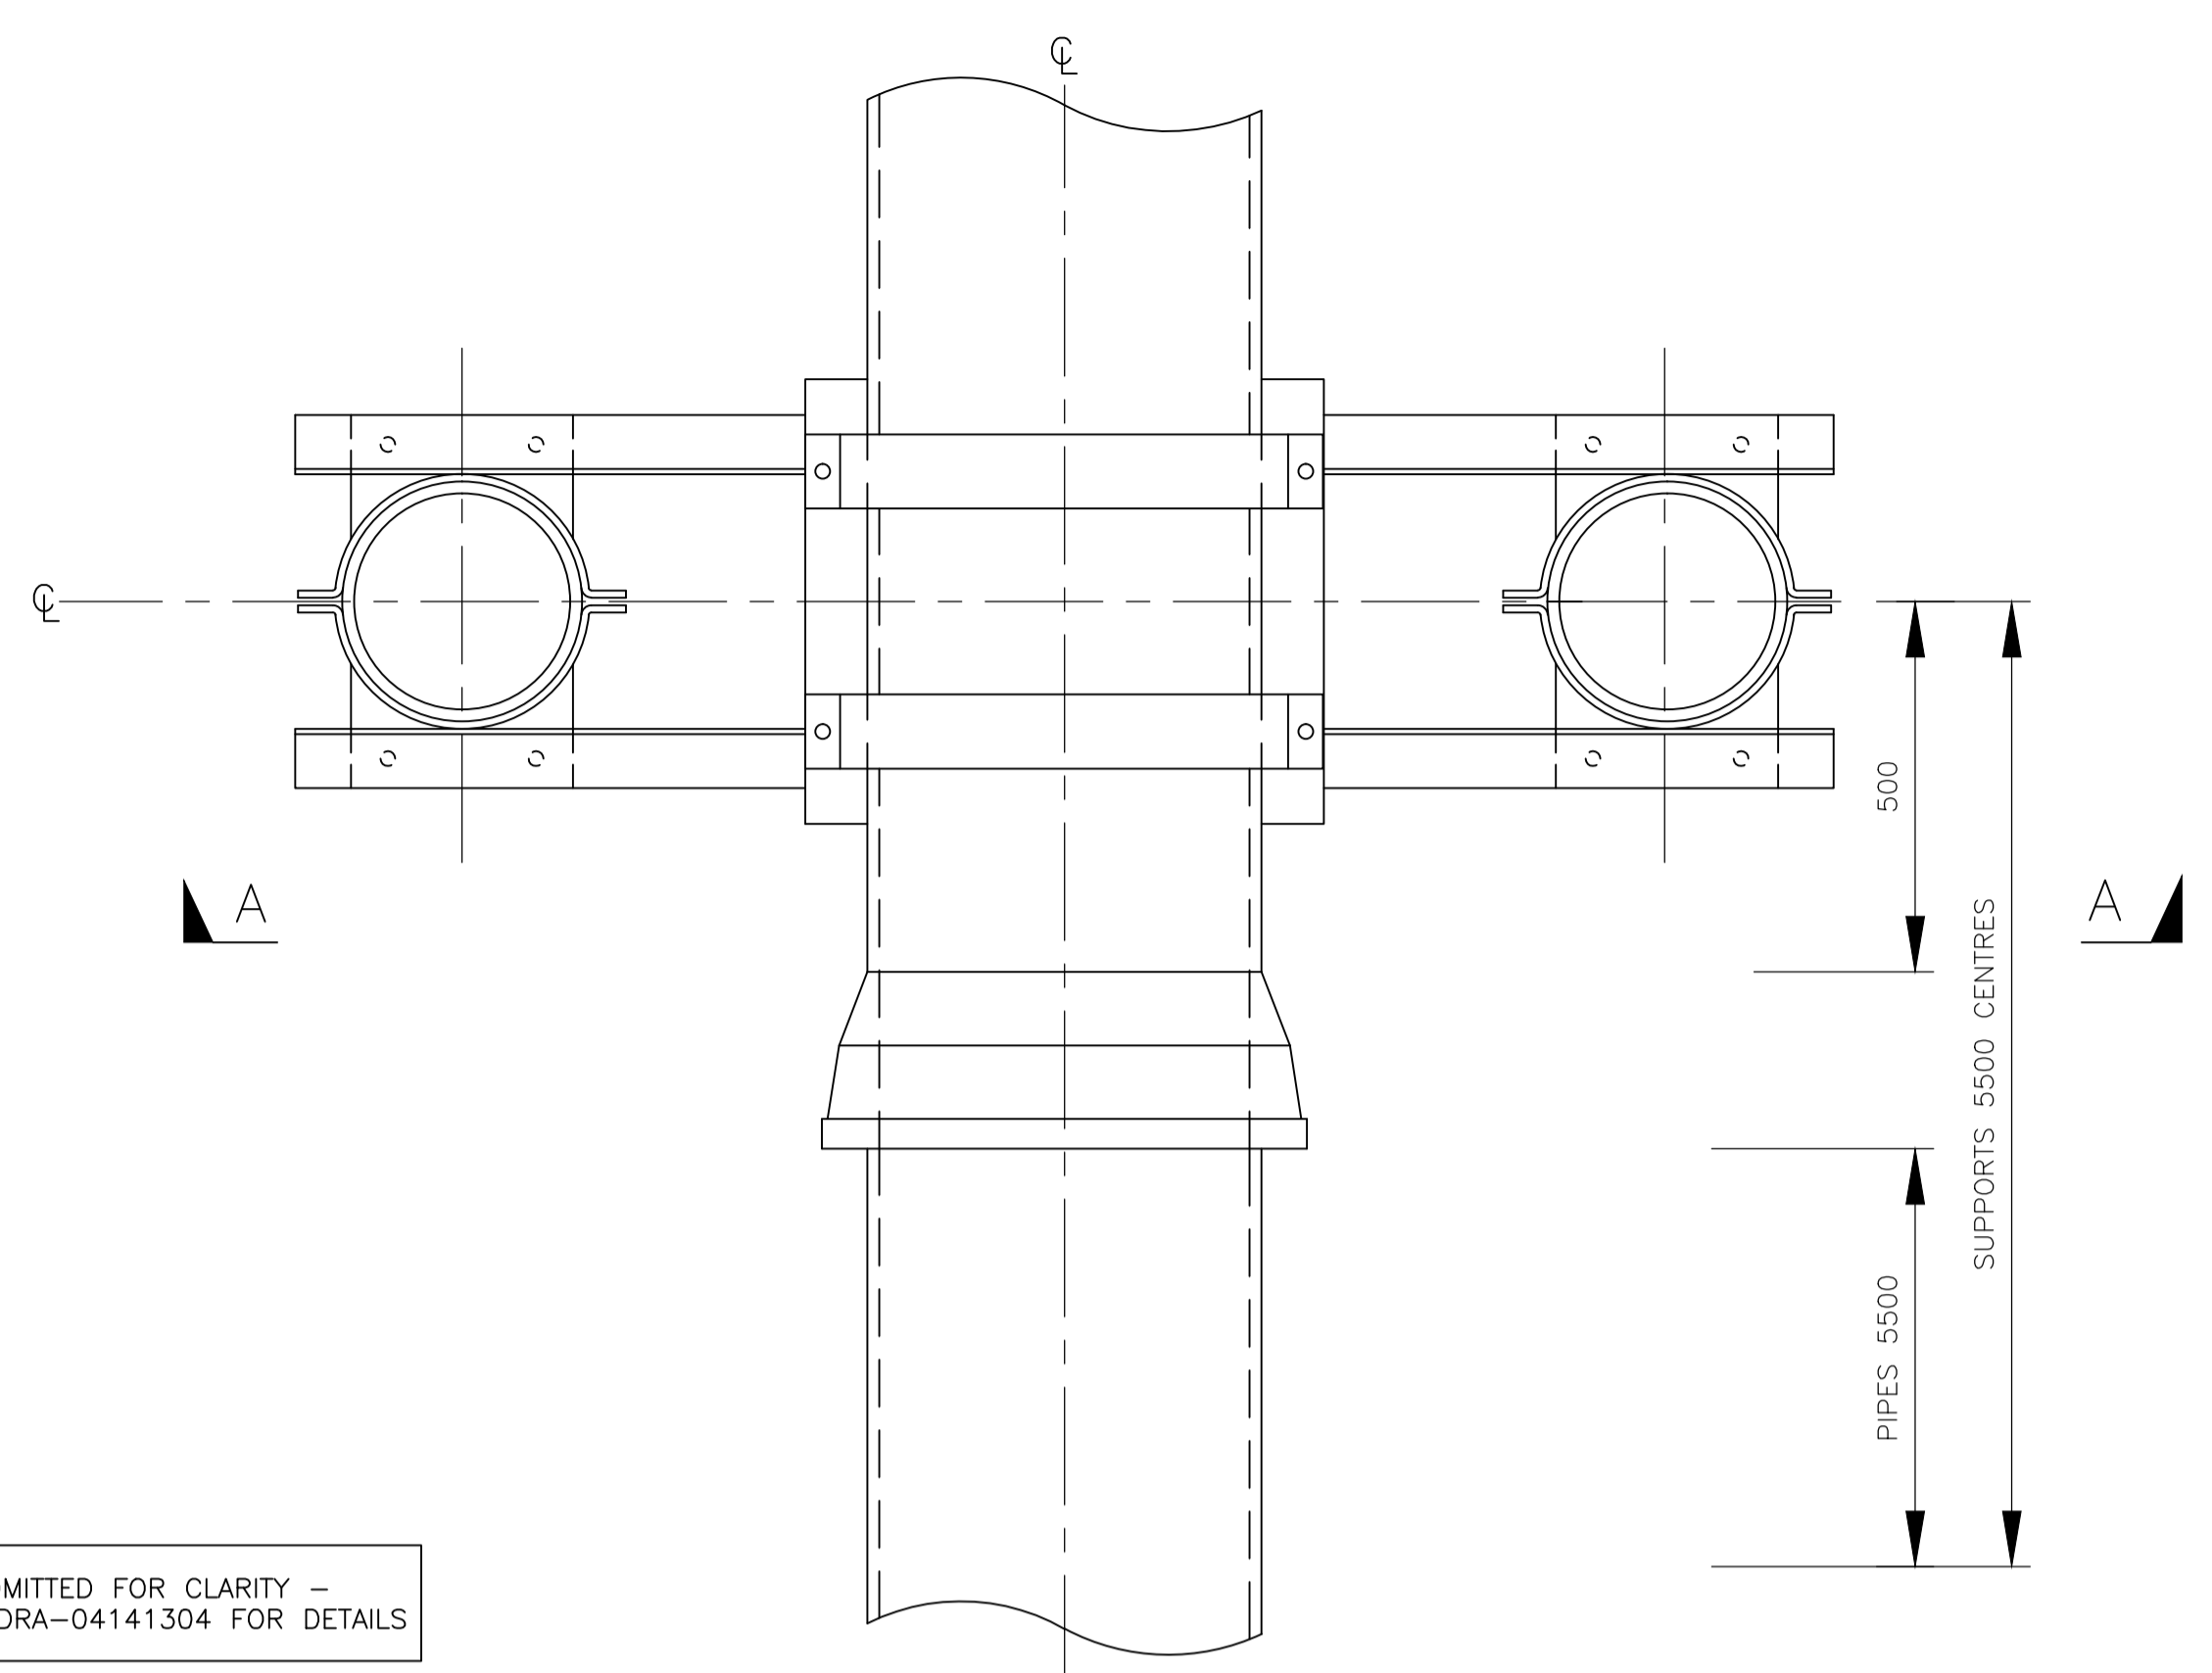


PLAN
SCALE 1:10

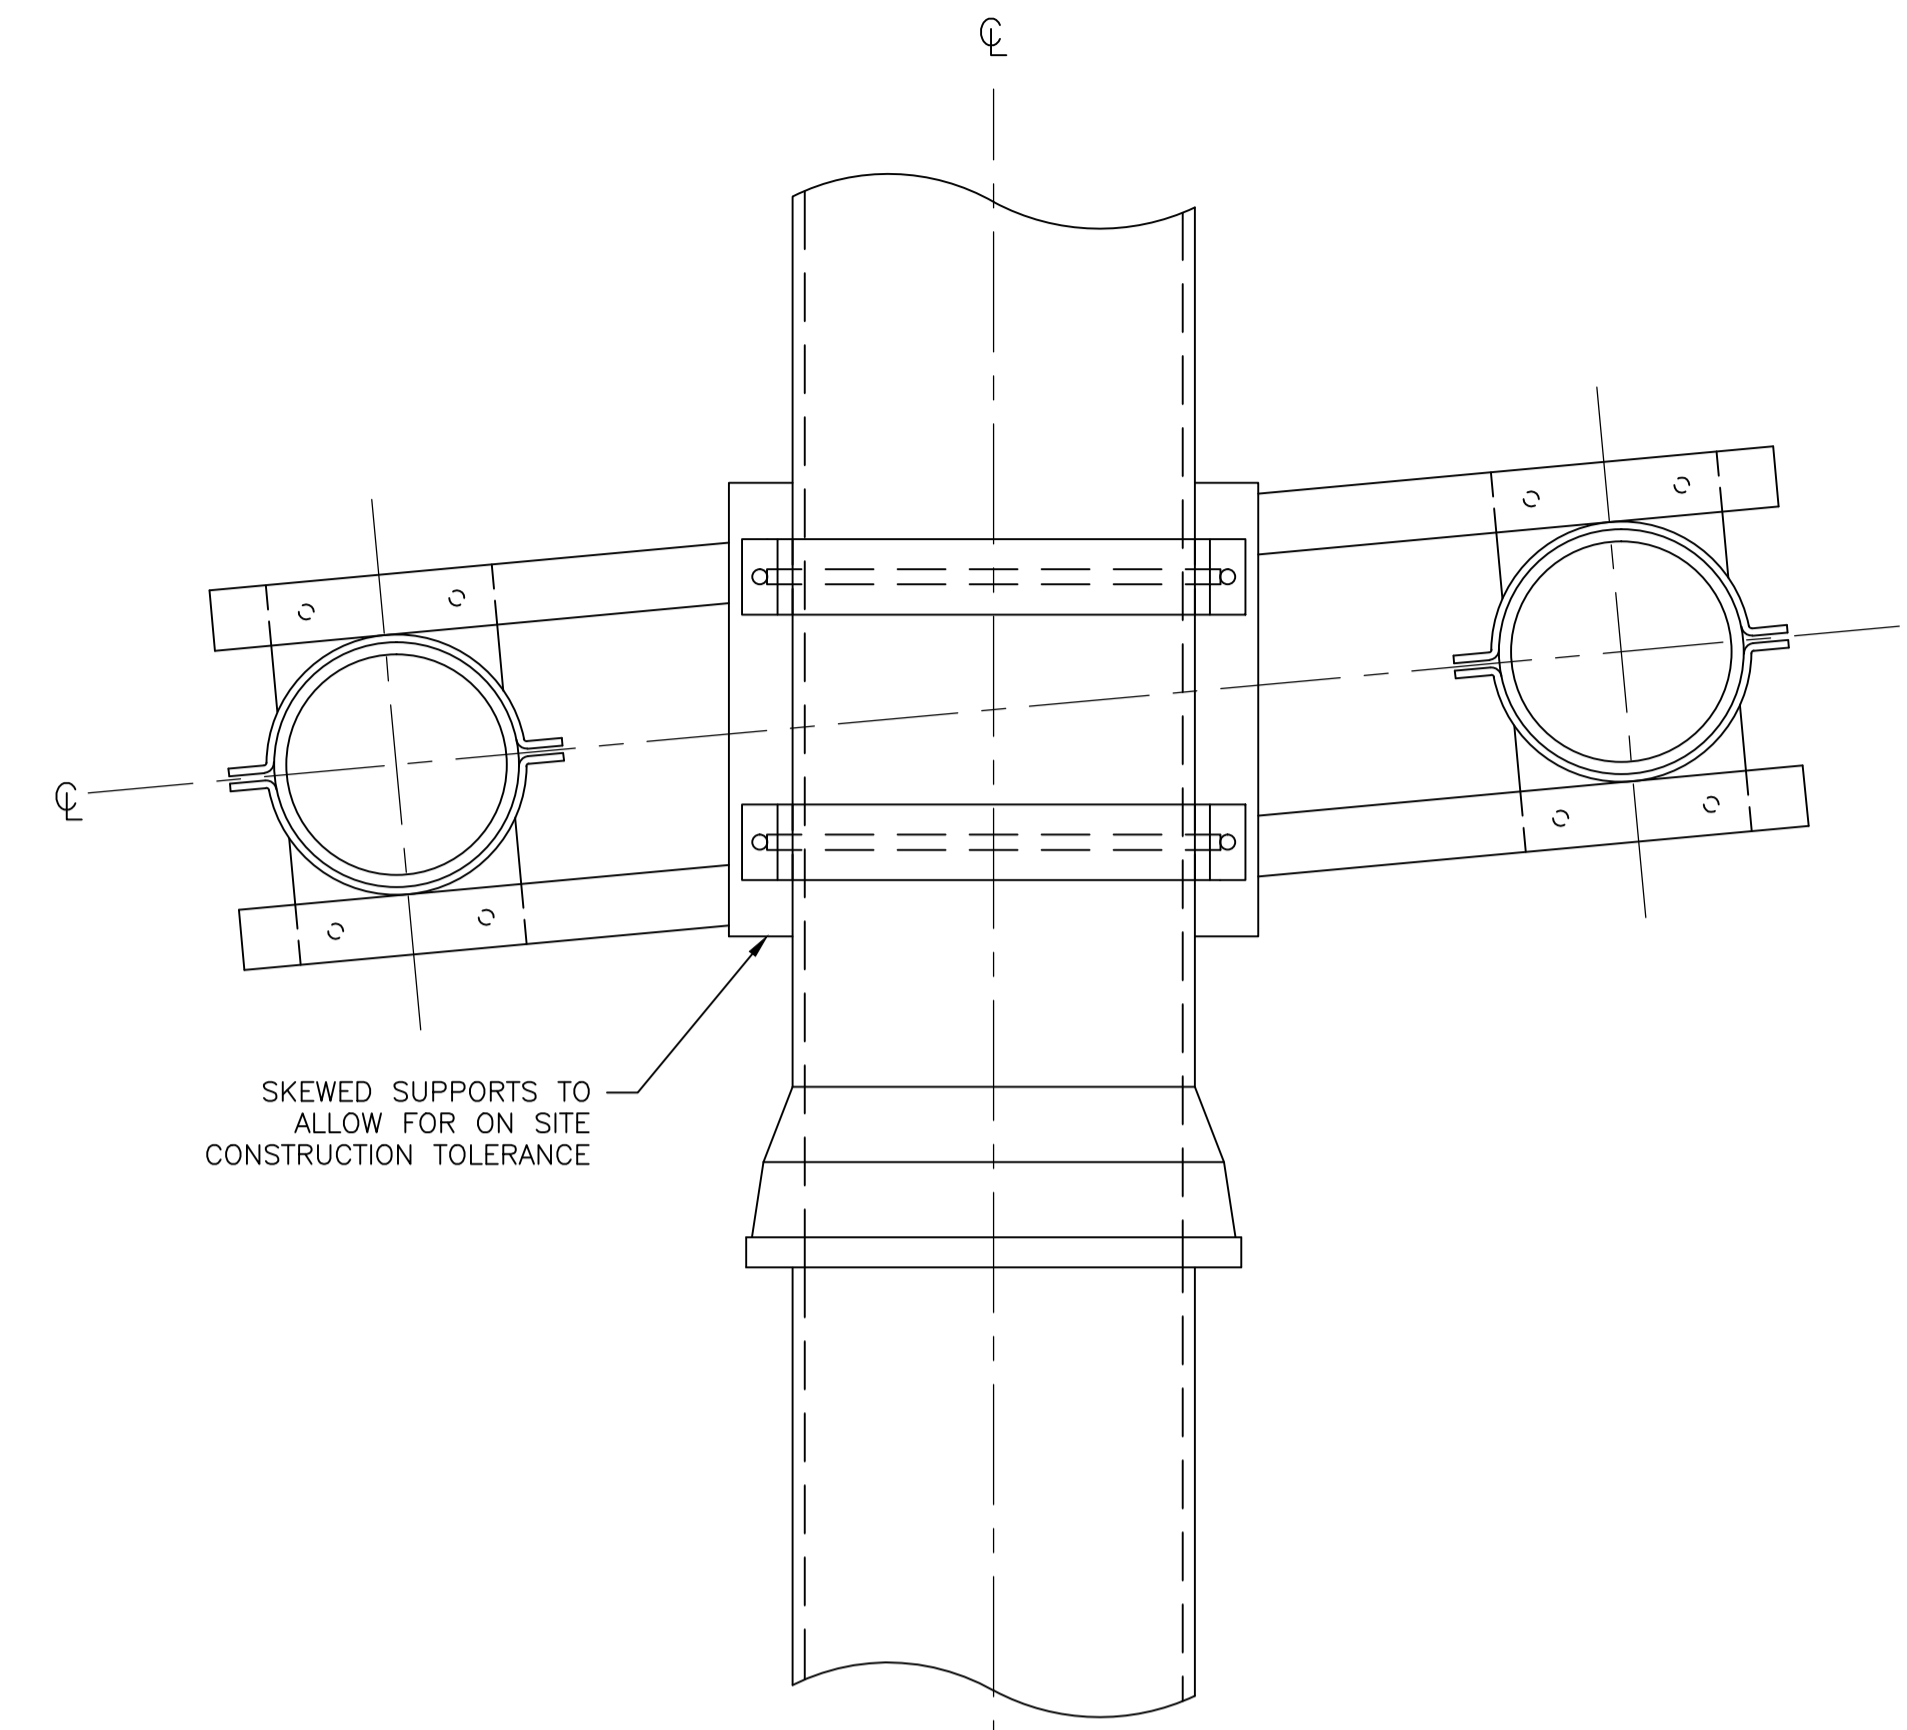


PLAN (SKEWED)
SCALE 1:10


CATHODIC PROTECTION OMITTED FOR CLARITY - SEE DRG. 500649-WW-DRA-04141304 FOR DETAILS

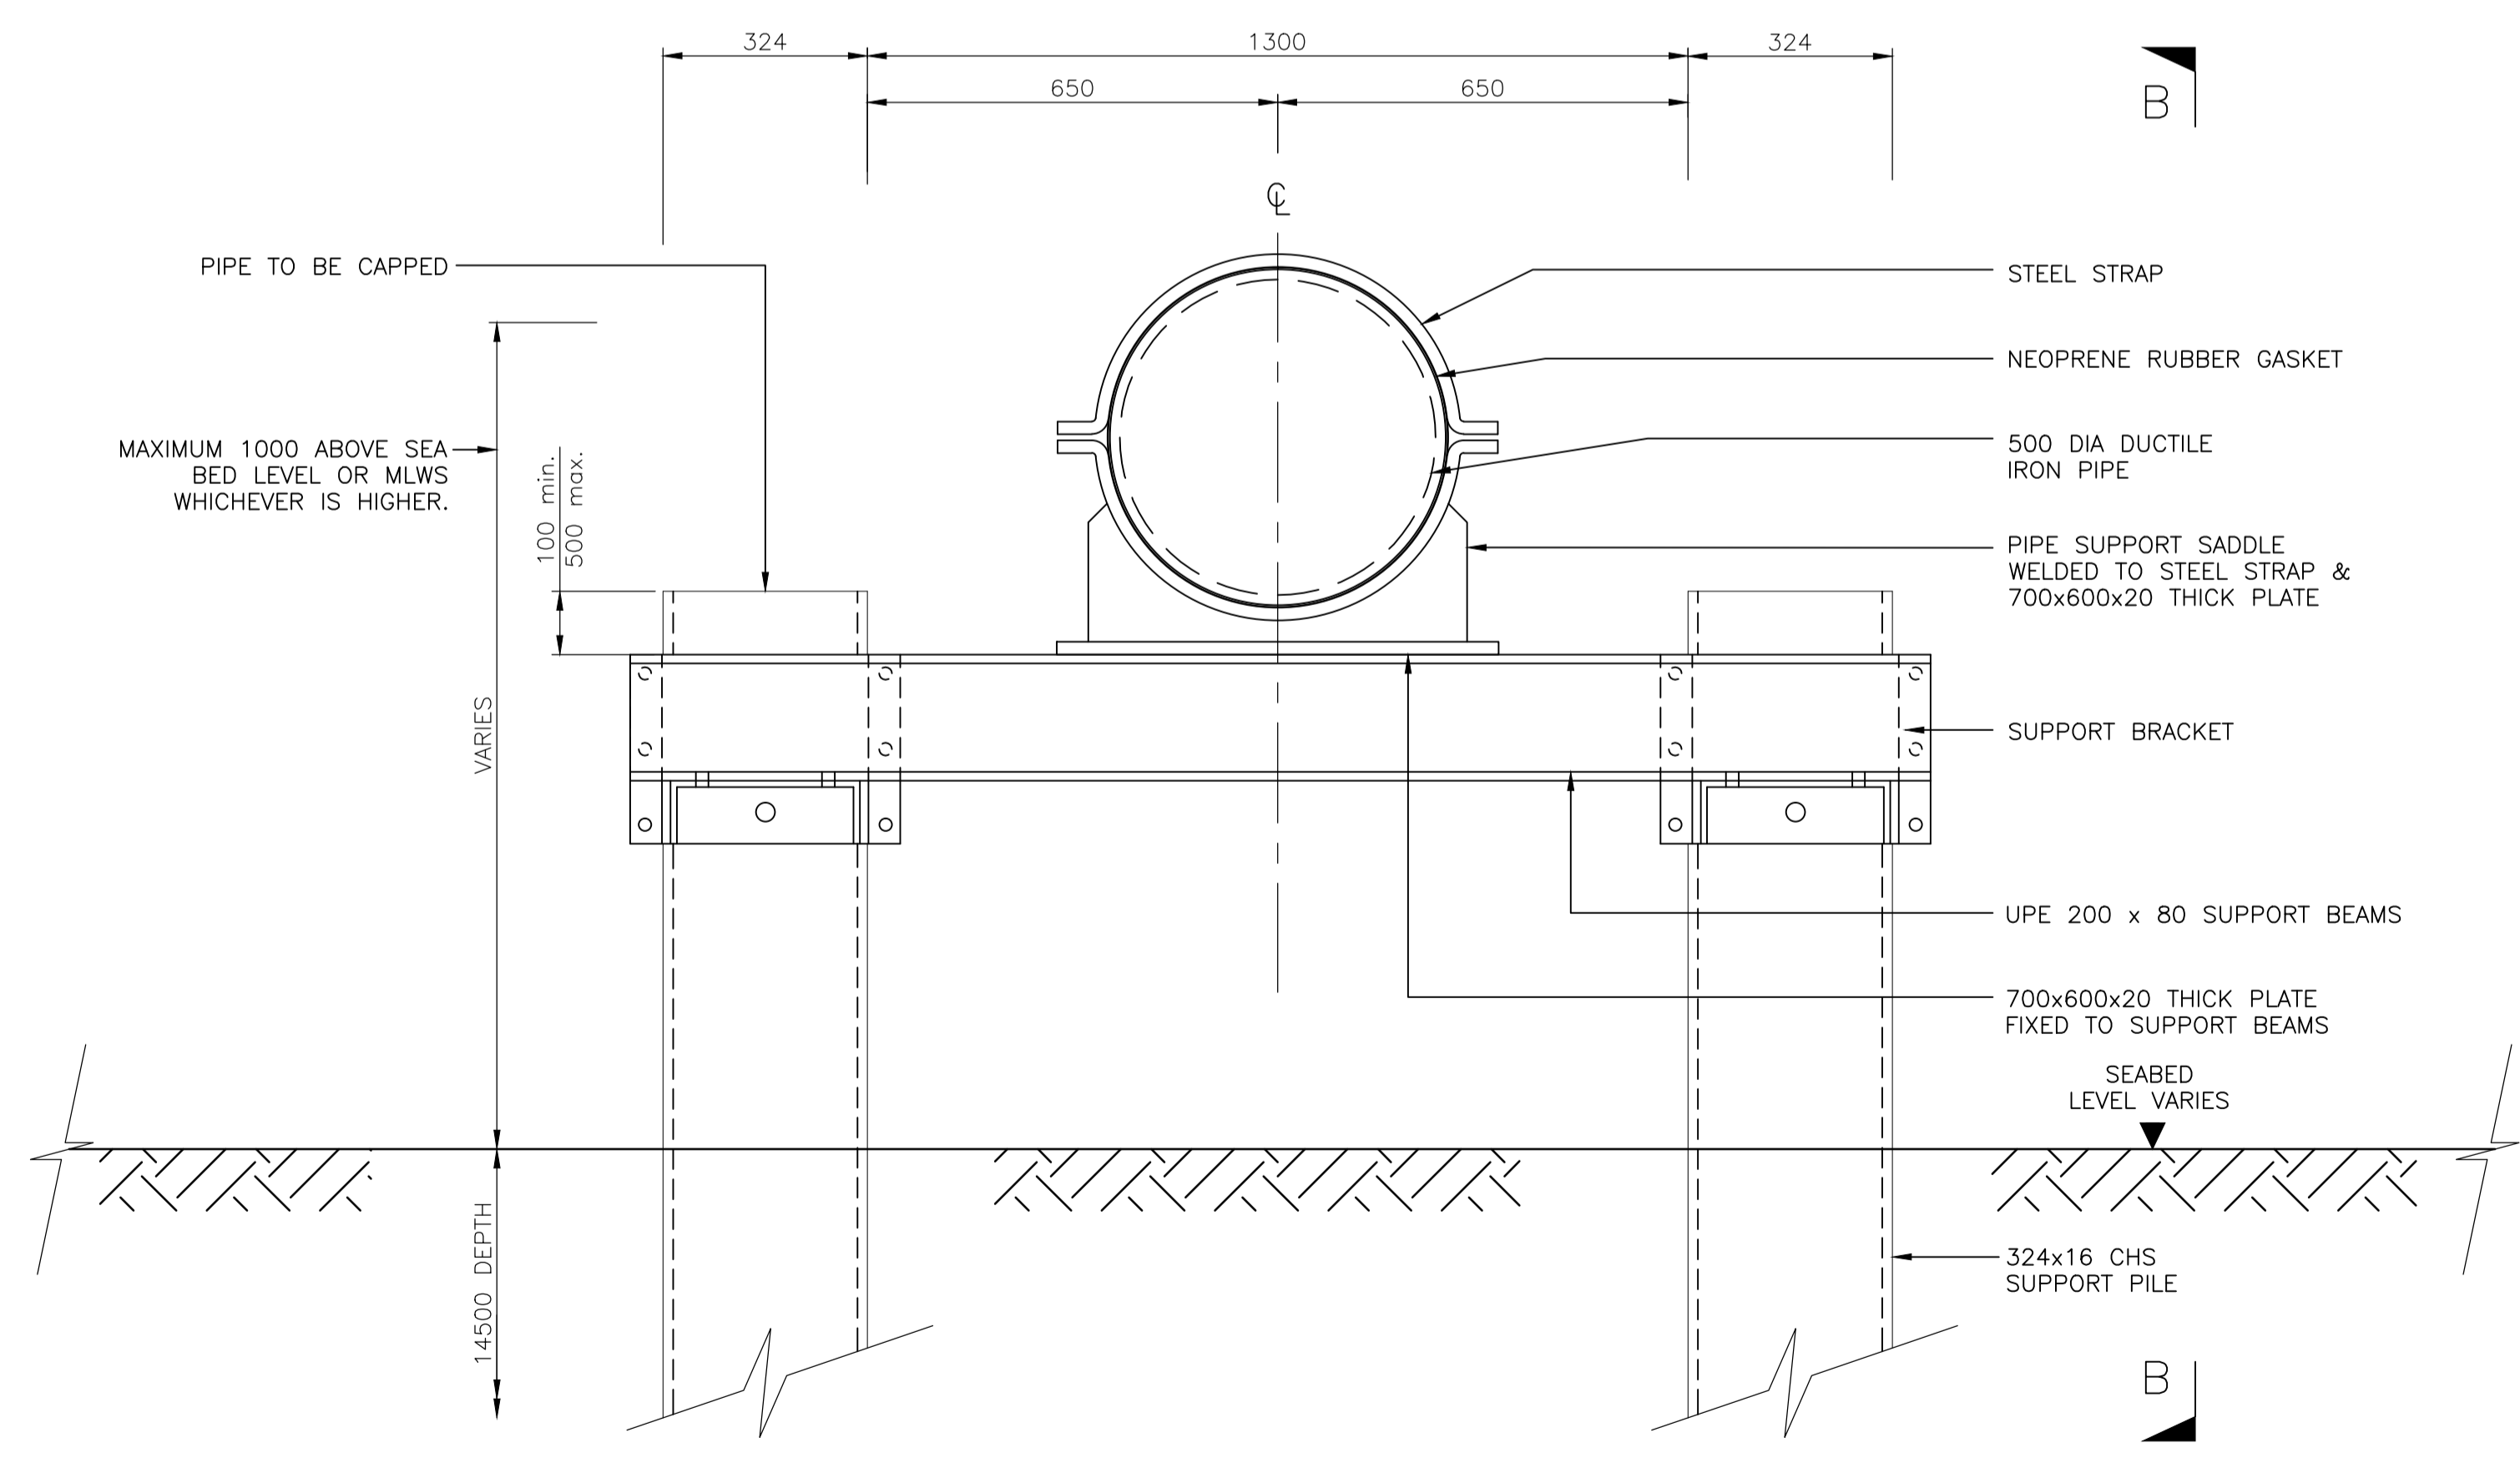

SECTION A-A
SCALE 1:10

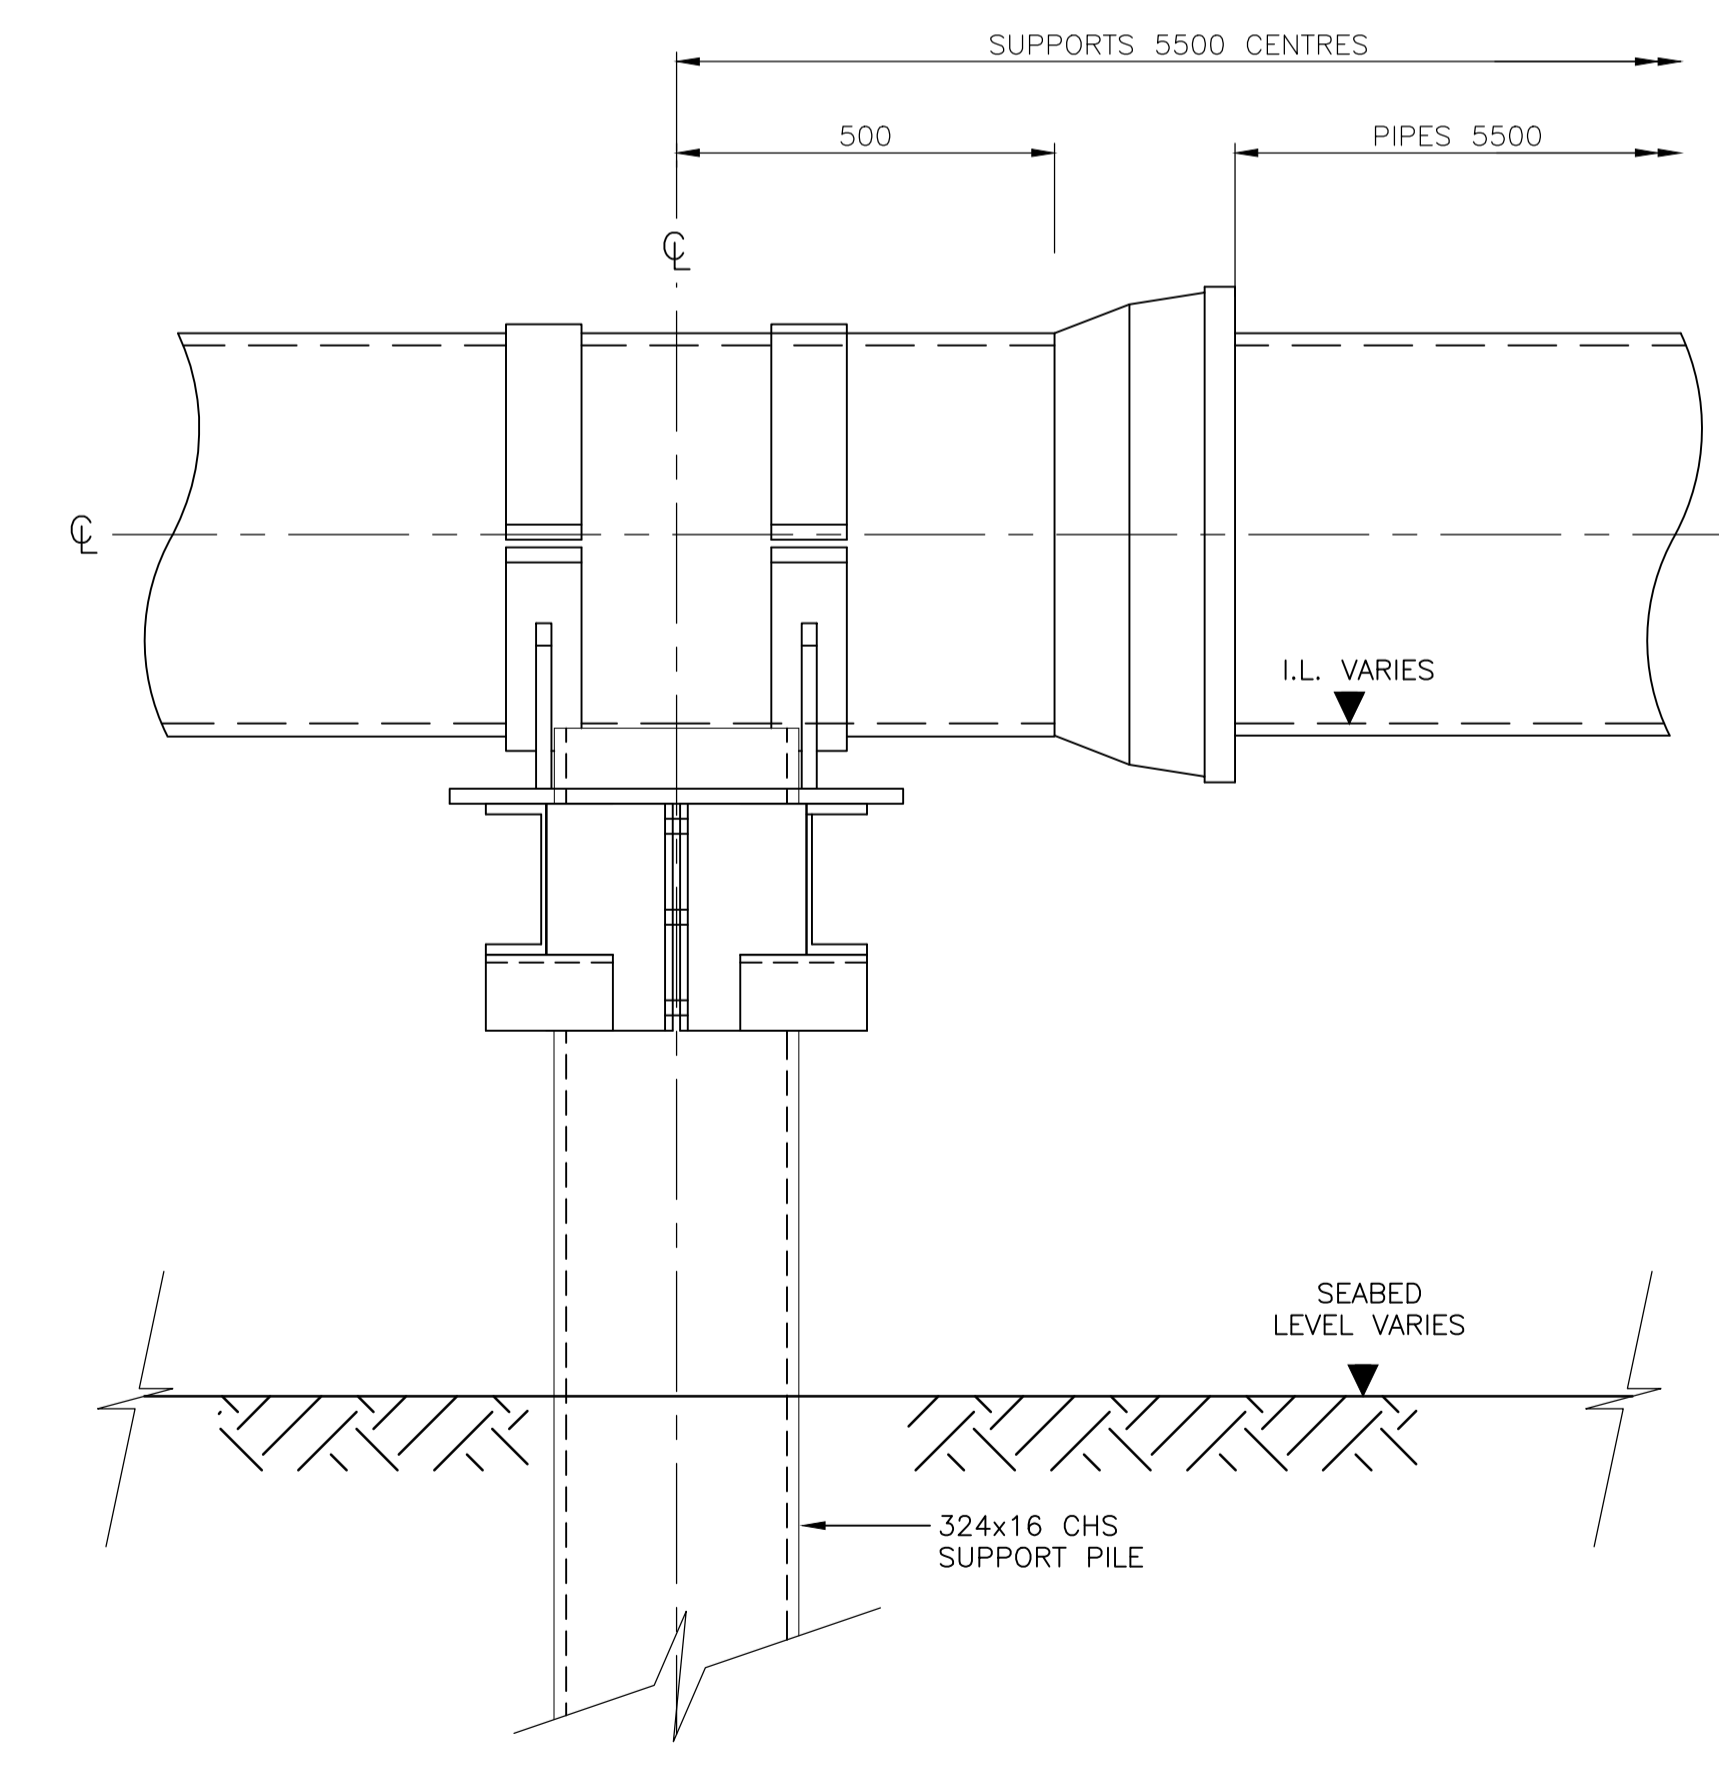

SECTION B-B
SCALE 1:10

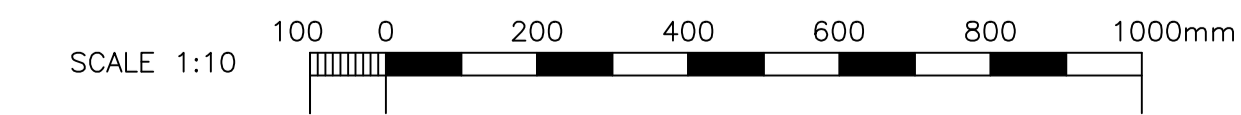

0A	FOR INFORMATION	SF	DB	KB	26.08.16
Rev	Description	Drawn	Chkd	App'd	Date

This drawing is the property of Scottish Water and must not be copied or used for any purpose other than that for which it is supplied without the written consent of Scottish Water.

Scottish Water
Always serving Scotland

SCOTTISH WATER
CASTLE HOUSE
6 CASTLE HOUSE
DUNFERMLINE
FIFE KY11 8GG
TEL: 01383 848200
FAX: 01383 848371

amey-BLACK & VEATCH
Pavilion 2, Buchanan Gate Business Park, Stepps, Glasgow, G33 6FB

Originated By	Drawn By	Checked By	Approved By
JM	SF	DB	KB
Date	Date	Date	Date
18.04.16	19.04.16	26.08.16	26.08.16
Scale	Status		
1:25	FOR INFORMATION		

Project Title
**ARDERSIER WWTW
PROPOSED OUTFALL EXTENSION**

Drawing Title
PIPE SUPPORT DETAIL

ELLIPSE EQUIPMENT No.
ELLIPSE PLANT No. AUTOCODE No. 500649

Drawing No.
500649-WW-DRA-04141302-0A