

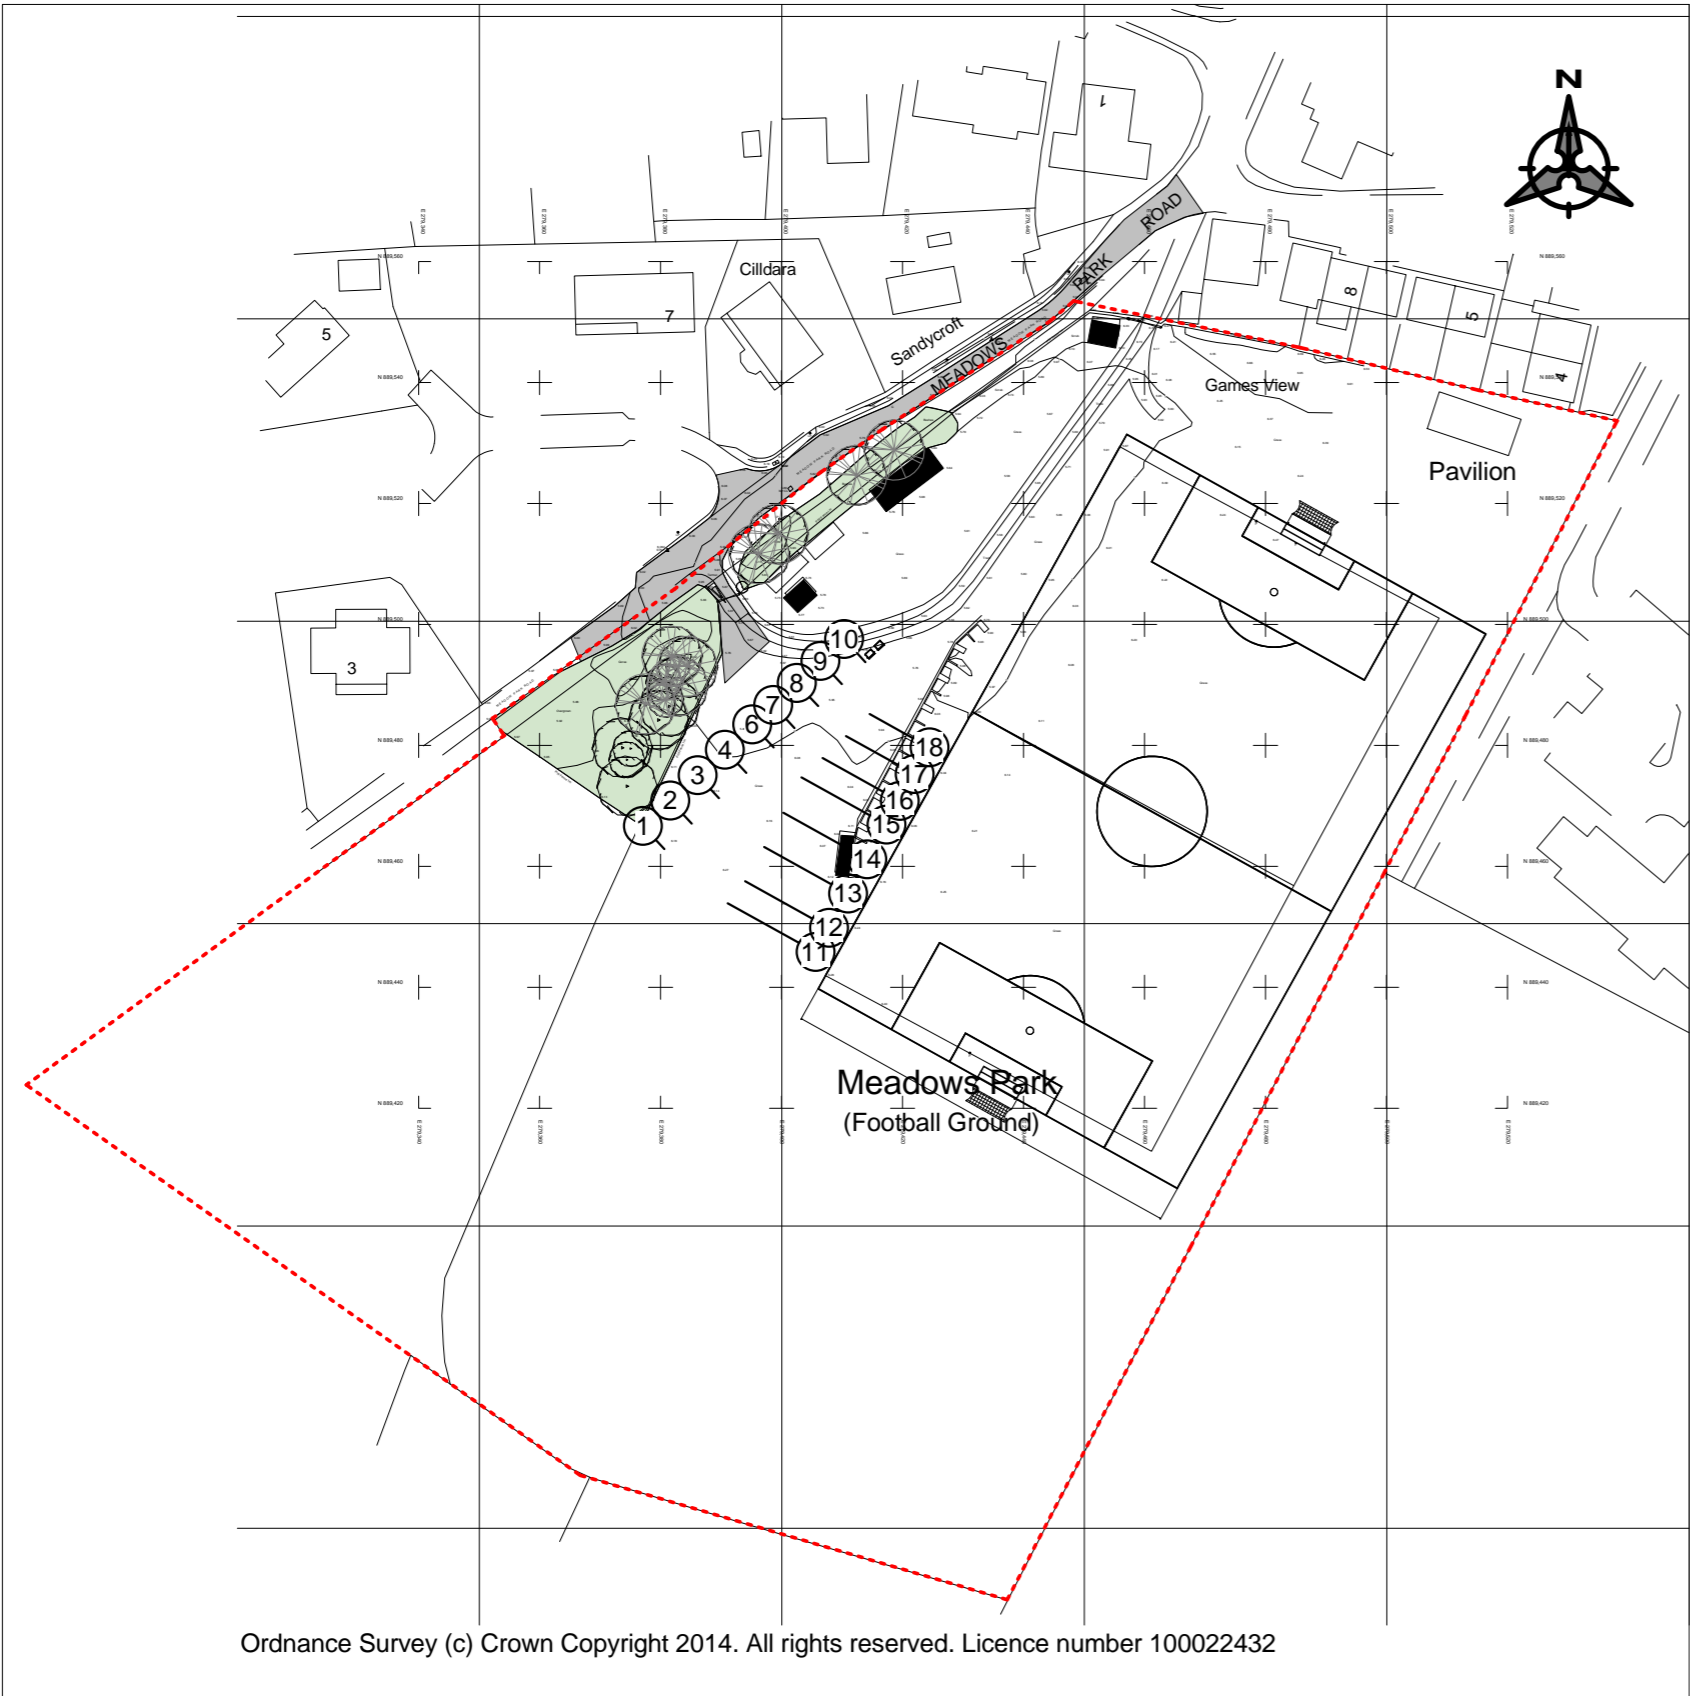
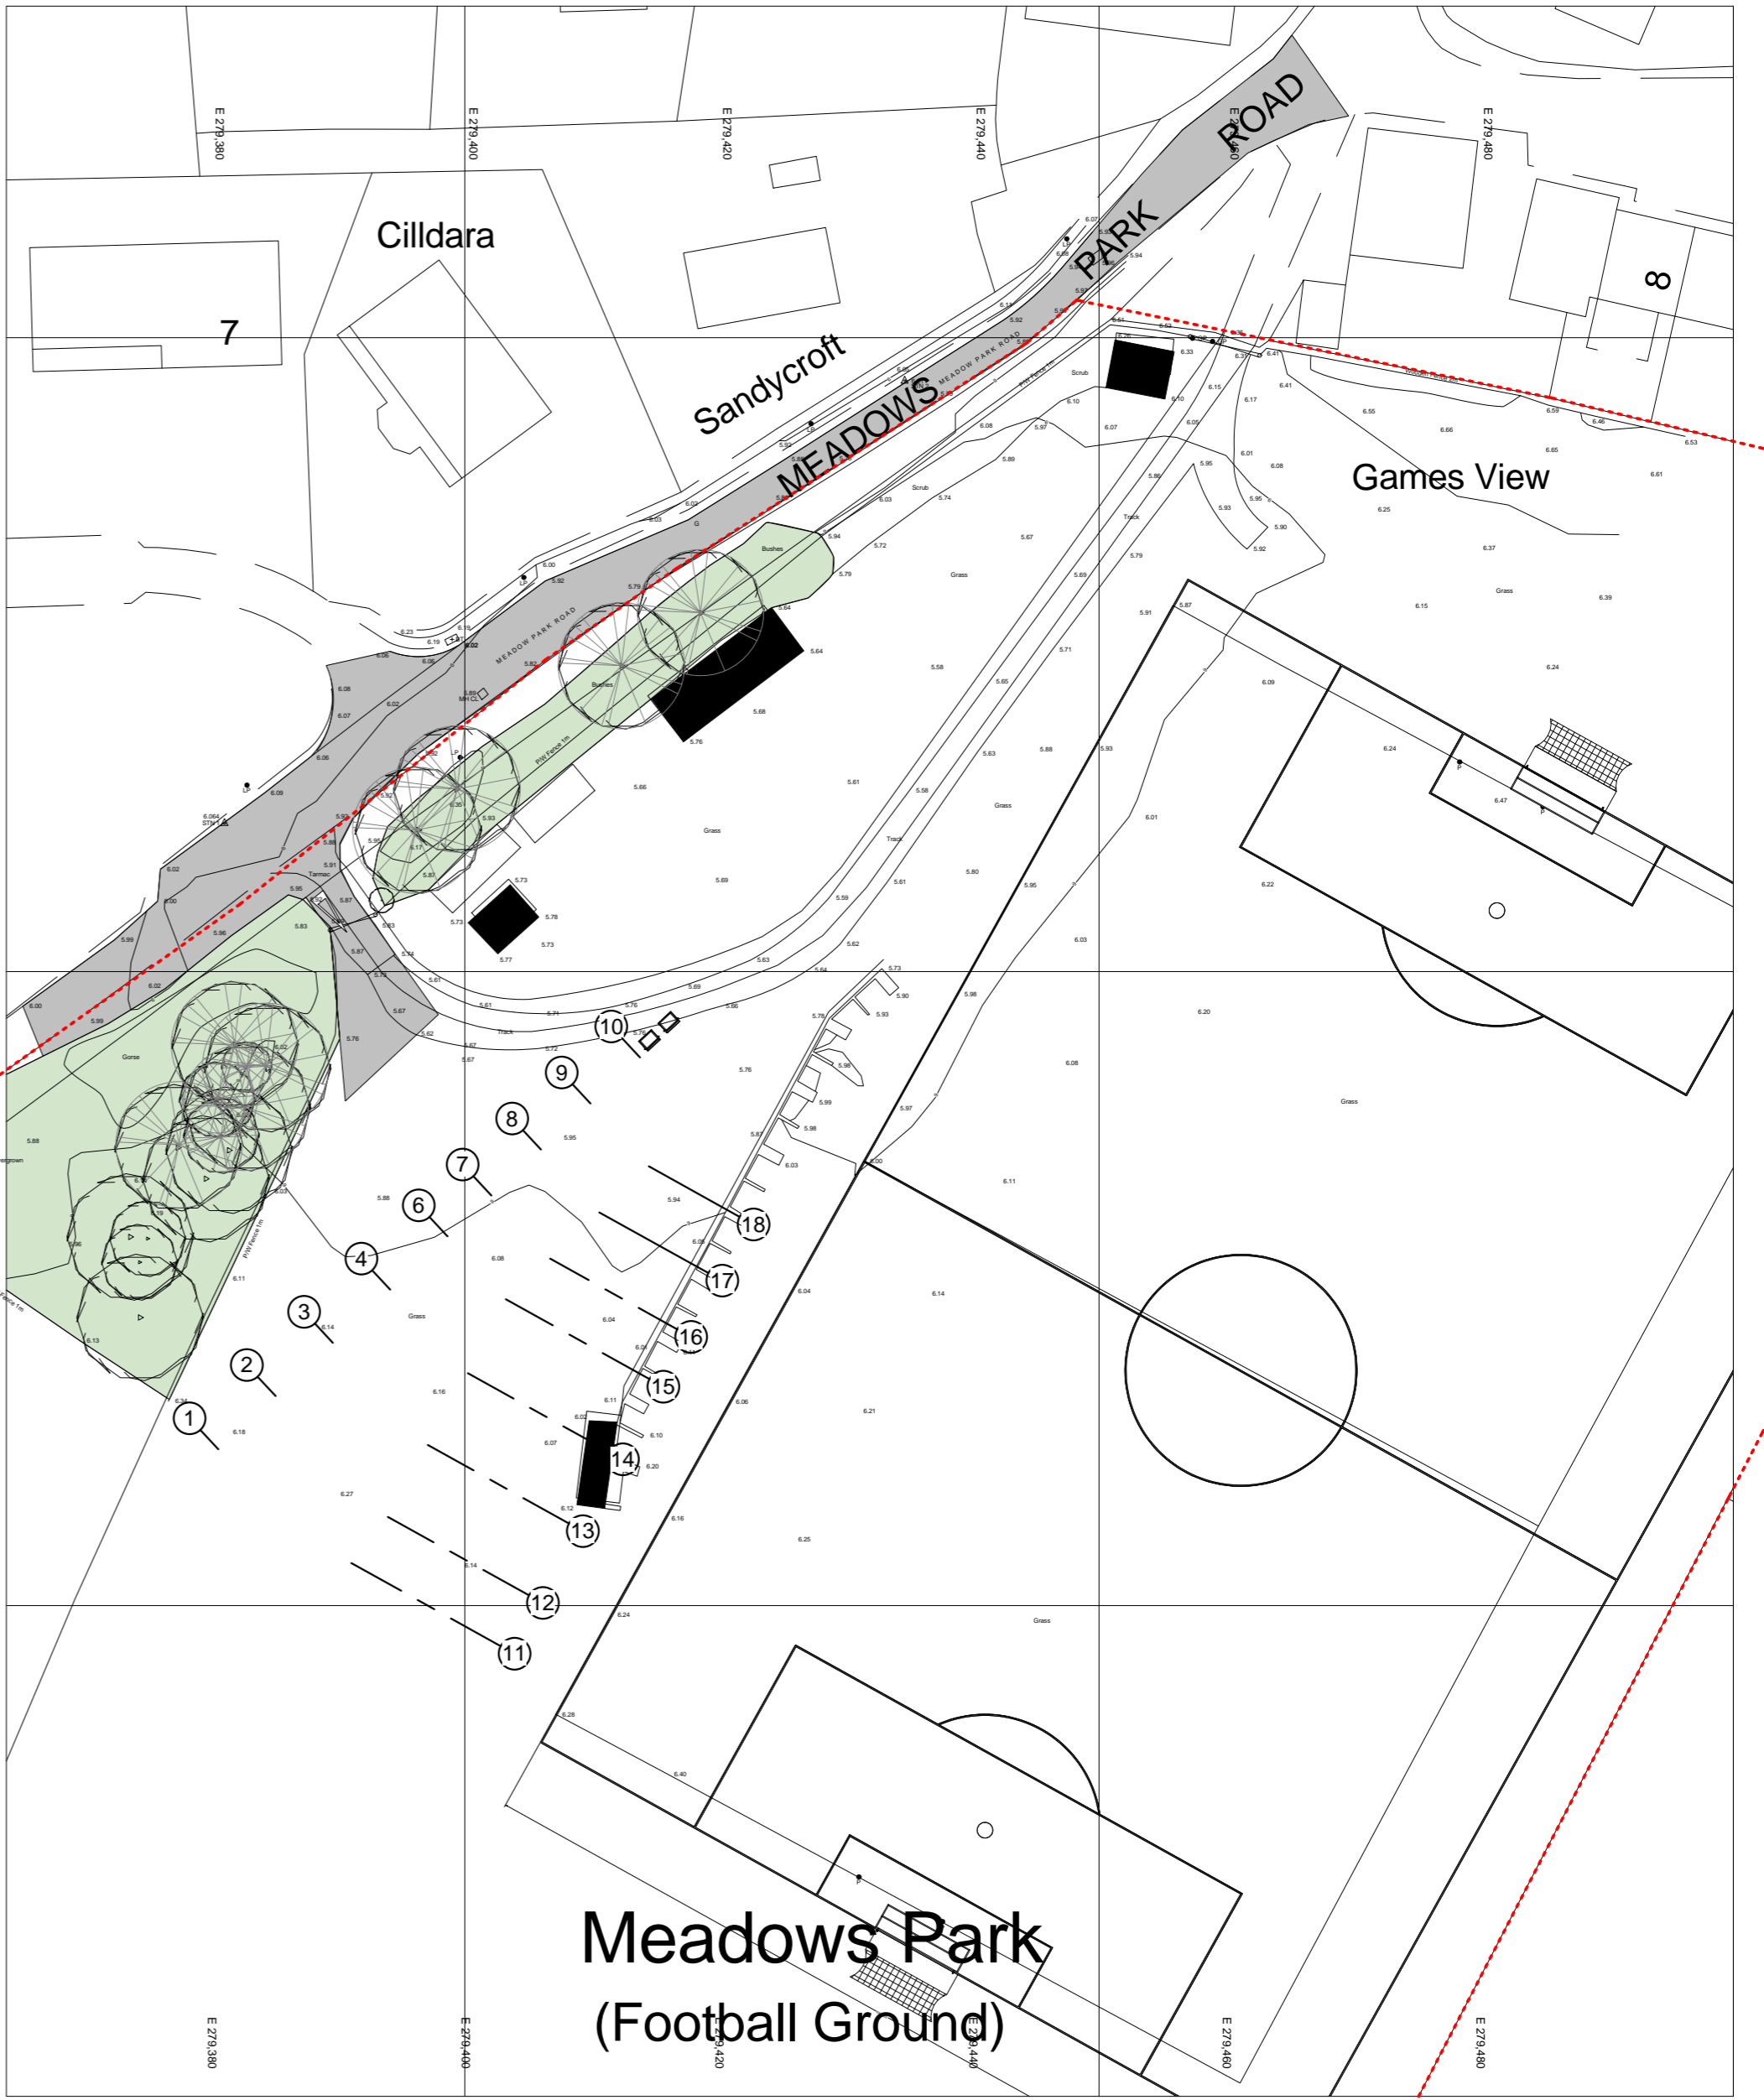


Location Plan & Block Plan

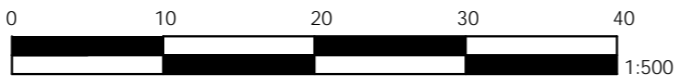

1 Location Plan 2014
 1 : 1250

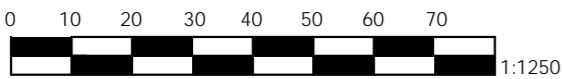

2 Block Plan 2014
 1 : 500